



LEGEND



ISSUE DATES

DATE	DESCRIPTION
10-19-2021	LEASING REVIEW


ENERGY PLAZA II
8620 NORTH NEW BRAUNFELS
SAN ANTONIO, TX 78217
LEVEL 05

PROJECT: 8620 ENERGY PLAZA NORTH
PLATT SCALE: 1/16"=1'-0"
SHEET SIZE: 8.5 X 11
CHECKED BY: AE
DRAWN BY: AE
FILE NAME: 8620-ENERGY PLAZA NORTH

SHEET TITLE
EXISTING
PLAN

SHEET NUMBER

EX-1

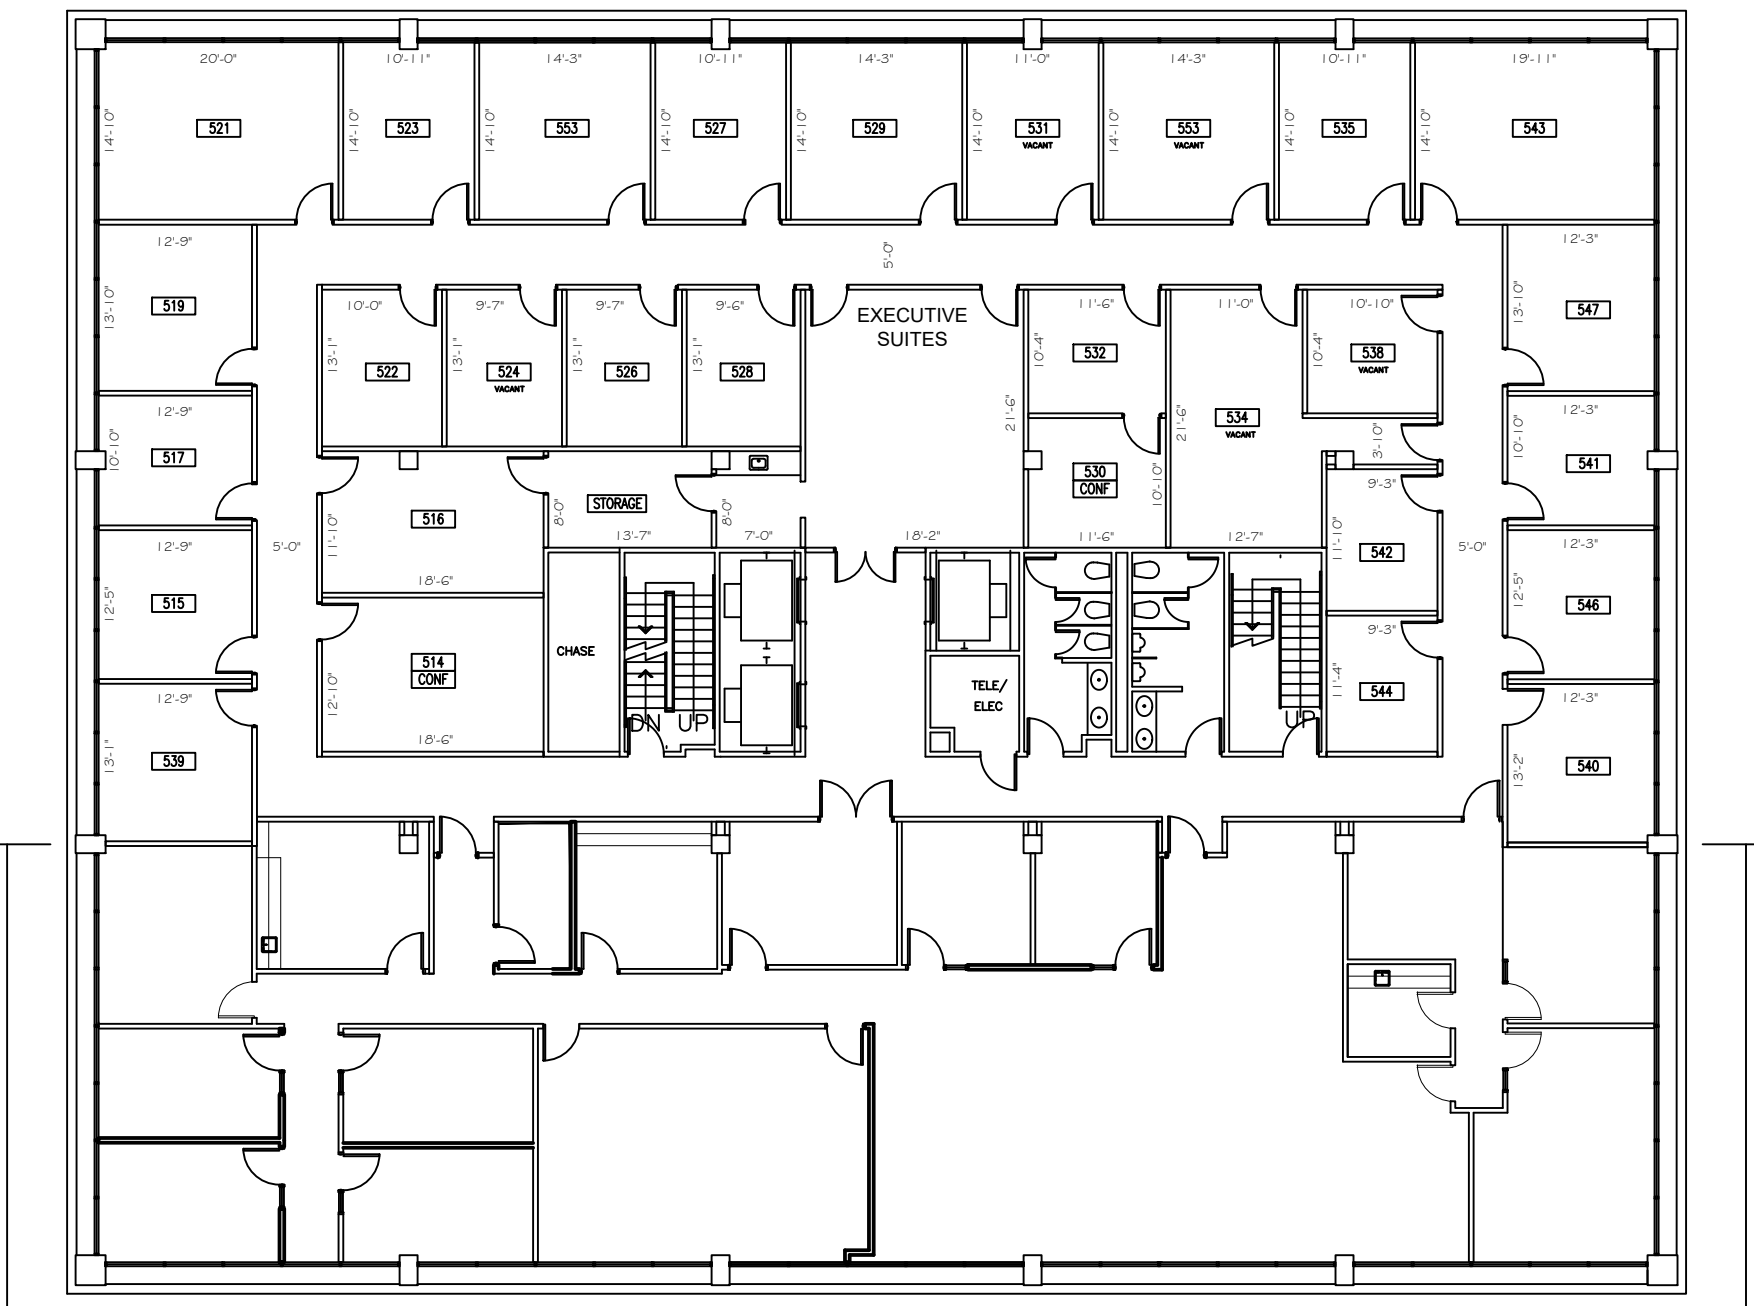

SUITE N-501
5,491 NRA



LEVEL 05
11,253 SQ.FT.

1

FLOOR PLAN

SCALE: 1/16"=1'-0"

FLOOR PLANS MAY NOT BE TO SCALE AND MAY NOT REFLECT EXISTING CONDITIONS AND SHALL NOT BE RELIED UPON AS SUCH THESE DRAWINGS ARE DESIGN INTENT AND ARE AN EXHIBIT TO THE LEASE