


NORTH
SITE PLAN
KEY PLAN

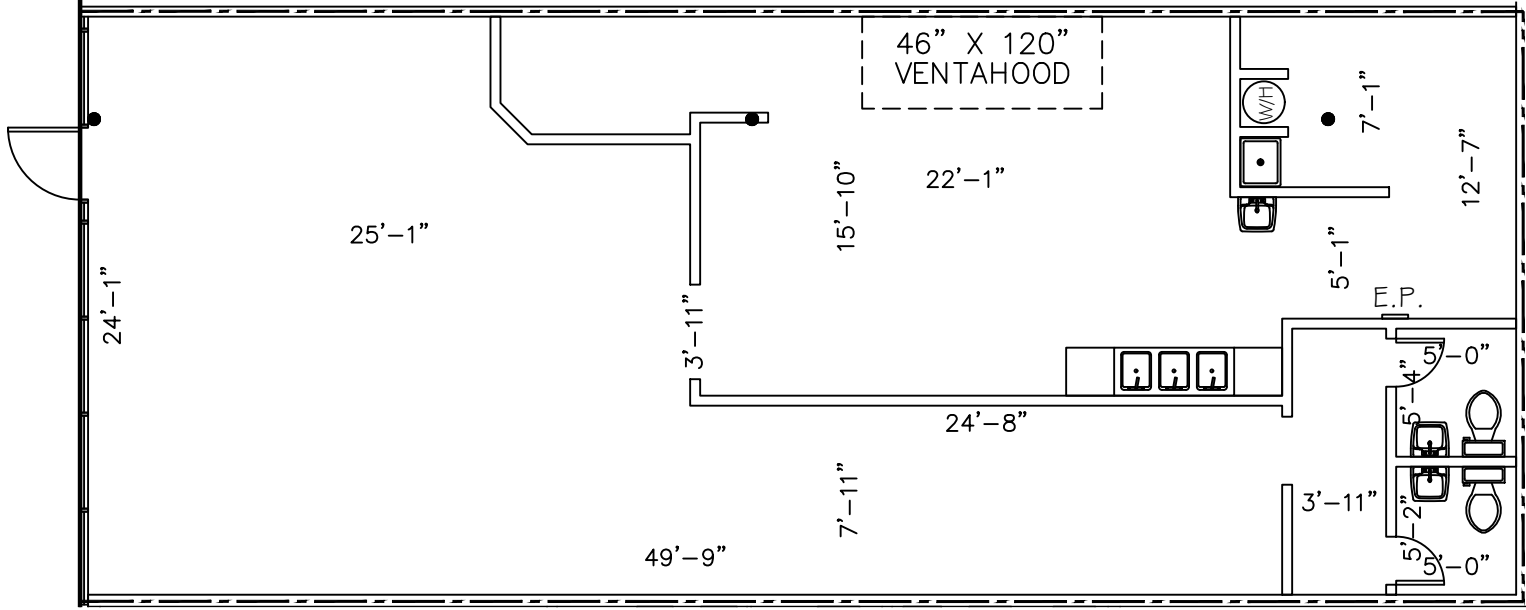

SUITE 150
1,468 NRA

1 FLOOR PLAN
 SCALE: 1/8"=1'-0"



ISSUE DATES

DATE	DESCRIPTION
08-15-2018	EXISTING PLAN

PROJECT: 811 ONE MASON PLAZA
 PLOTTED SCALE: SHEET SIZE: 11" x 17"
 CHECKED BY: WJM DRAWN BY: WJM
 FILE NAME: 811 ONE MASON PLAZA
ONE MASON PLAZA
811 SOUTH MASON ROAD KATY, TX 77449
SUITE 150

SHEET TITLE
EXISTING PLAN

SHEET NUMBER
EX-1