


SUITE 1200
VACANT
19,675 NRA

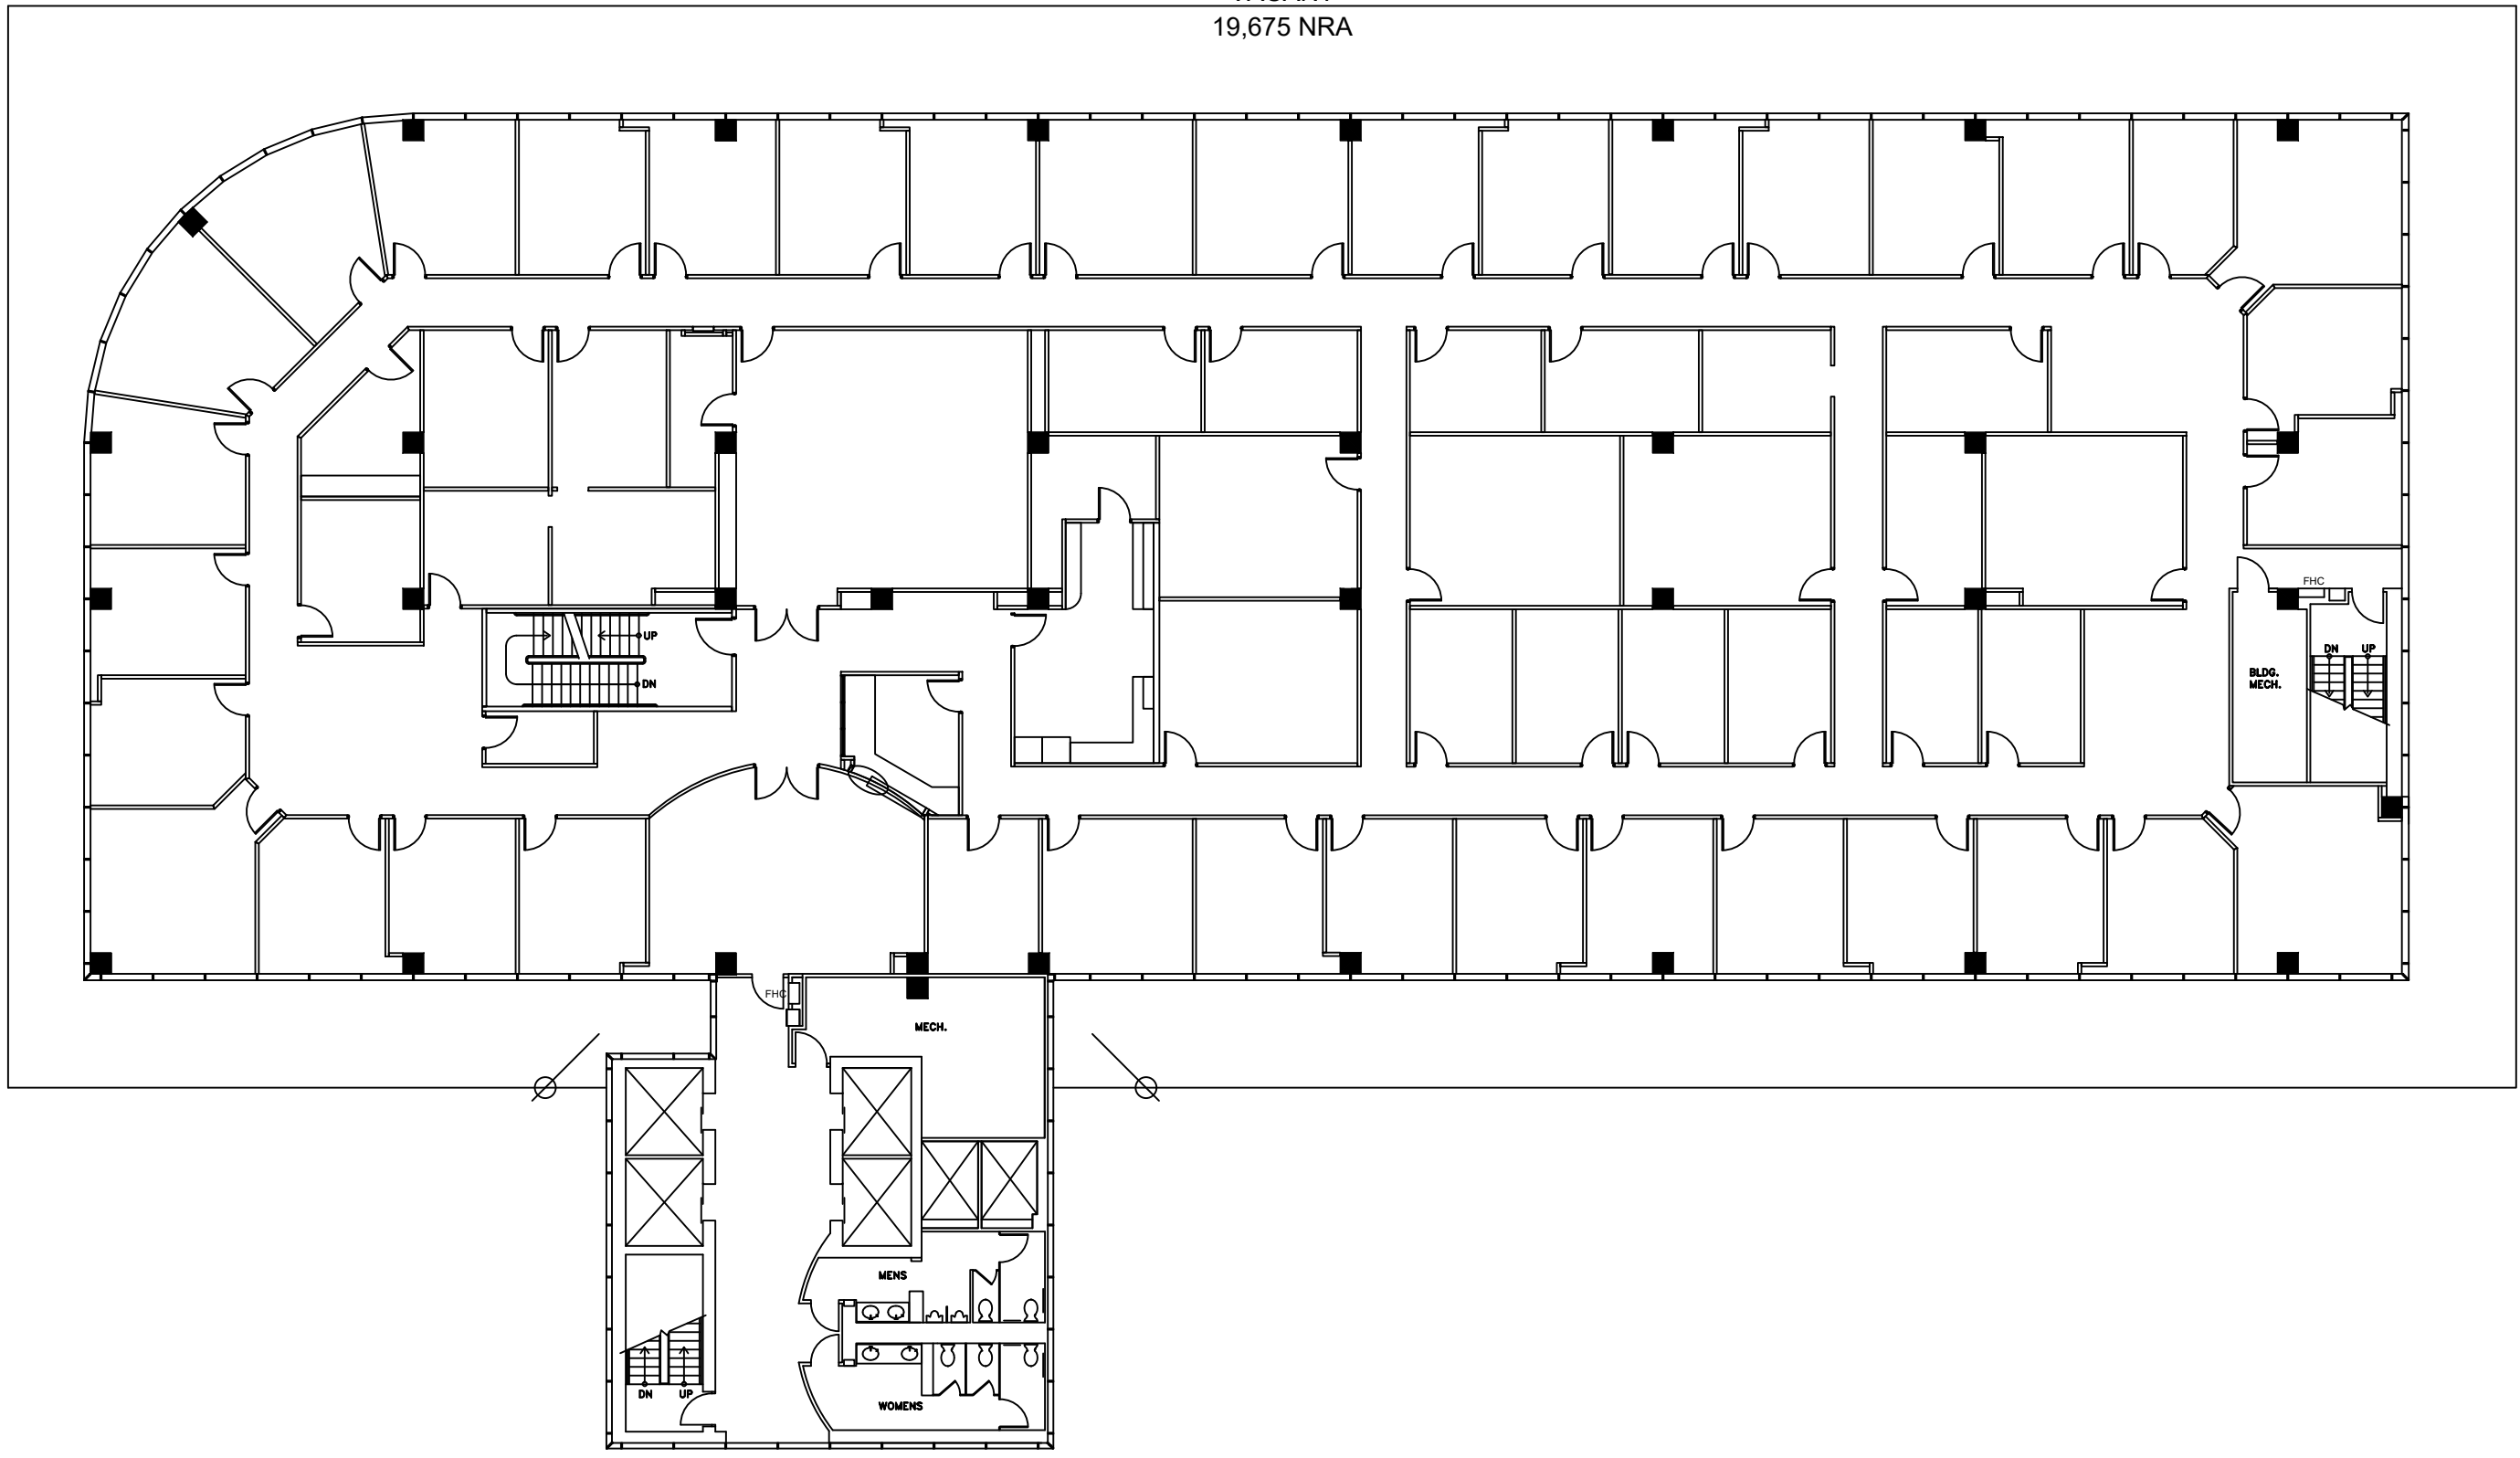

SUITE 1200
19,675 NRA

1 FLOOR PLAN
SCALE: NONE

HARTMAN MANAGEMENT
2909 HILLCROFT, SUITE 420
HOUSTON, TX 77057



LEGEND

EXISTING	NEW	DEMO
PARTITIONS: [Symbol]	[Symbol]	[Symbol]
NEWRELOCATED DOOR: [Symbol]	[Symbol]	[Symbol]

ISSUE DATES

DATE	DESCRIPTION
04-22-19	LEASING REVIEW

400 NORTH BELT
400 N. SAM HOUSTON PARKWAY EAST
HOUSTON, TX 77060
SUITE 1200

PROJECT:	912-400 NORTH BELT
PLOT SCALE:	N.T.S.
SHEET SIZE:	11 X 17
CHECKED BY:	AE
DRAWN BY:	AE
FILE NAME:	912-400 NORTH BELT

SHEET TITLE
EXISTING PLAN

SHEET NUMBER
EX-1

FLOOR PLANS MAY NOT BE TO SCALE AND MAY NOT REFLECT EXISTING CONDITIONS AND SHALL NOT BE RELIED UPON AS SUCH