

HARTMAN MANAGEMENT
2909 HILLCROFT, SUITE 420
HOUSTON, TX 77057



LEGEND

EXISTING WALLS	NEW WALLS	LOW DEMO WALLS	NEW RELOCATED DOOR
----------------	-----------	----------------	--------------------

ISSUE DATES


1	09-21-2020	LEASING REVIEW

ONE MASON PLAZA
811 SOUTH MASON ROAD KATY, TX 77449
SUITE 260

PROJECT:	ONE MASON PLAZA
PLOTTED SCALE:	3/32"=1'-0"
CHECKED BY:	WM
FILE NAME:	811-ONE MASON PLAZA
DRAWN BY:	WM

SHEET TITLE
EXISTING PLAN


SHEET NUMBER
EX-1

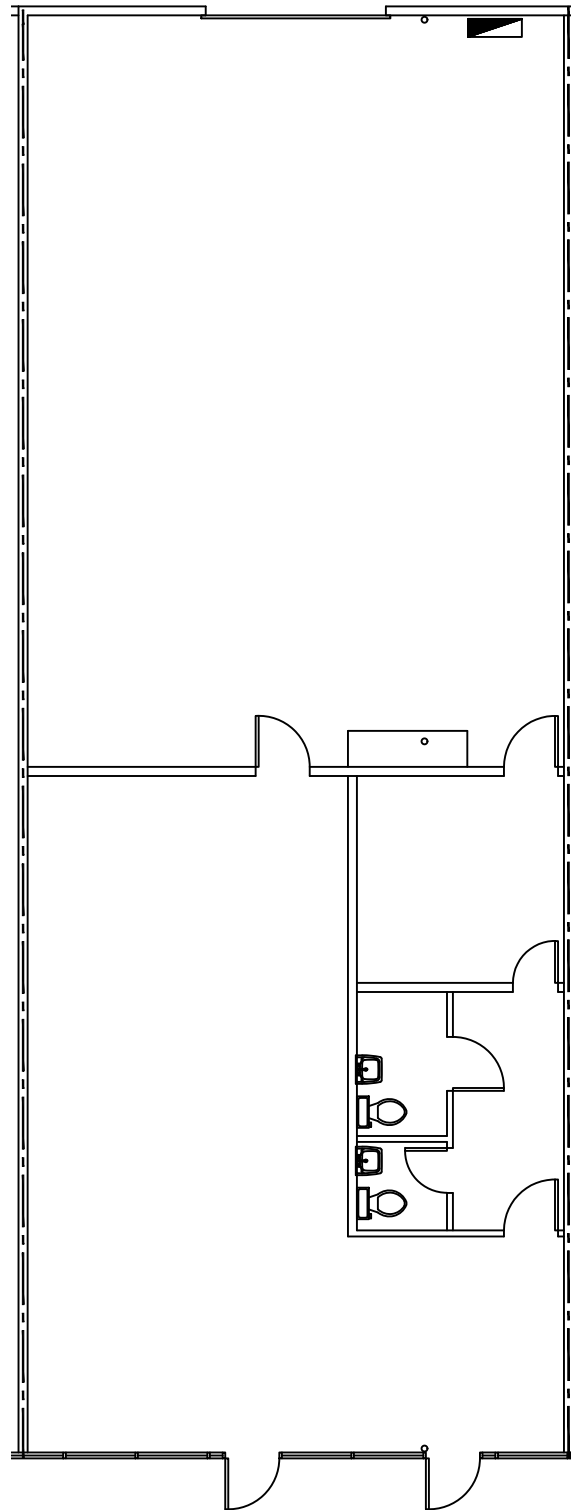

SUITE 260
2,518 NRA
FLOOR PLAN
SCALE: 3/32"=1'-0"

1

FLOOR PLANS MAY NOT BE TO SCALE AND MAY NOT REFLECT EXISTING CONDITIONS AND SHALL NOT BE RELIED UPON AS SUCH THESE DRAWINGS ARE DESIGN INTENT AND ARE AN EXHIBIT TO THE LEASE

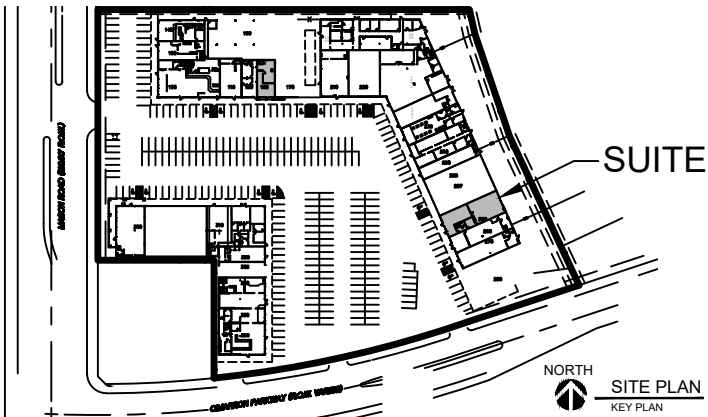

NORTH
SITE PLAN
KEY PLAN