



LEGEND	
EXISTING WALLS	---
NEW WALLS	---
EXISTING DOOR	---
NEW/RELOCATED DOOR	---
EXISTING LOW DEMO	---

ISSUE DATES



NO.	DATE	REVISION
1	06-03-2020	ISSUING REVIEW

ONE MASON PLAZA
 811 SOUTH MASON ROAD KATY, TX 77449
 SUITE 310

PROJECT:	ONE MASON PLAZA
PLOTTED SCALE:	SHEET SIZE: 1/8" = 1'-0" 8.5 X 11
CHECKED BY:	WM
FILE NAME:	ONE MASON PLAZA

SHEET TITLE
 EXISTING PLAN

SHEET NUMBER
 EX-1

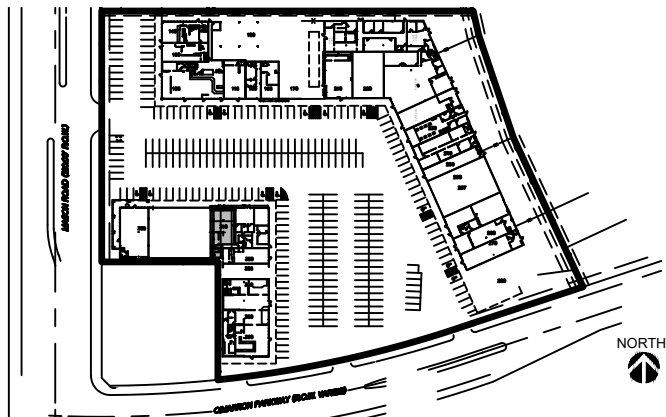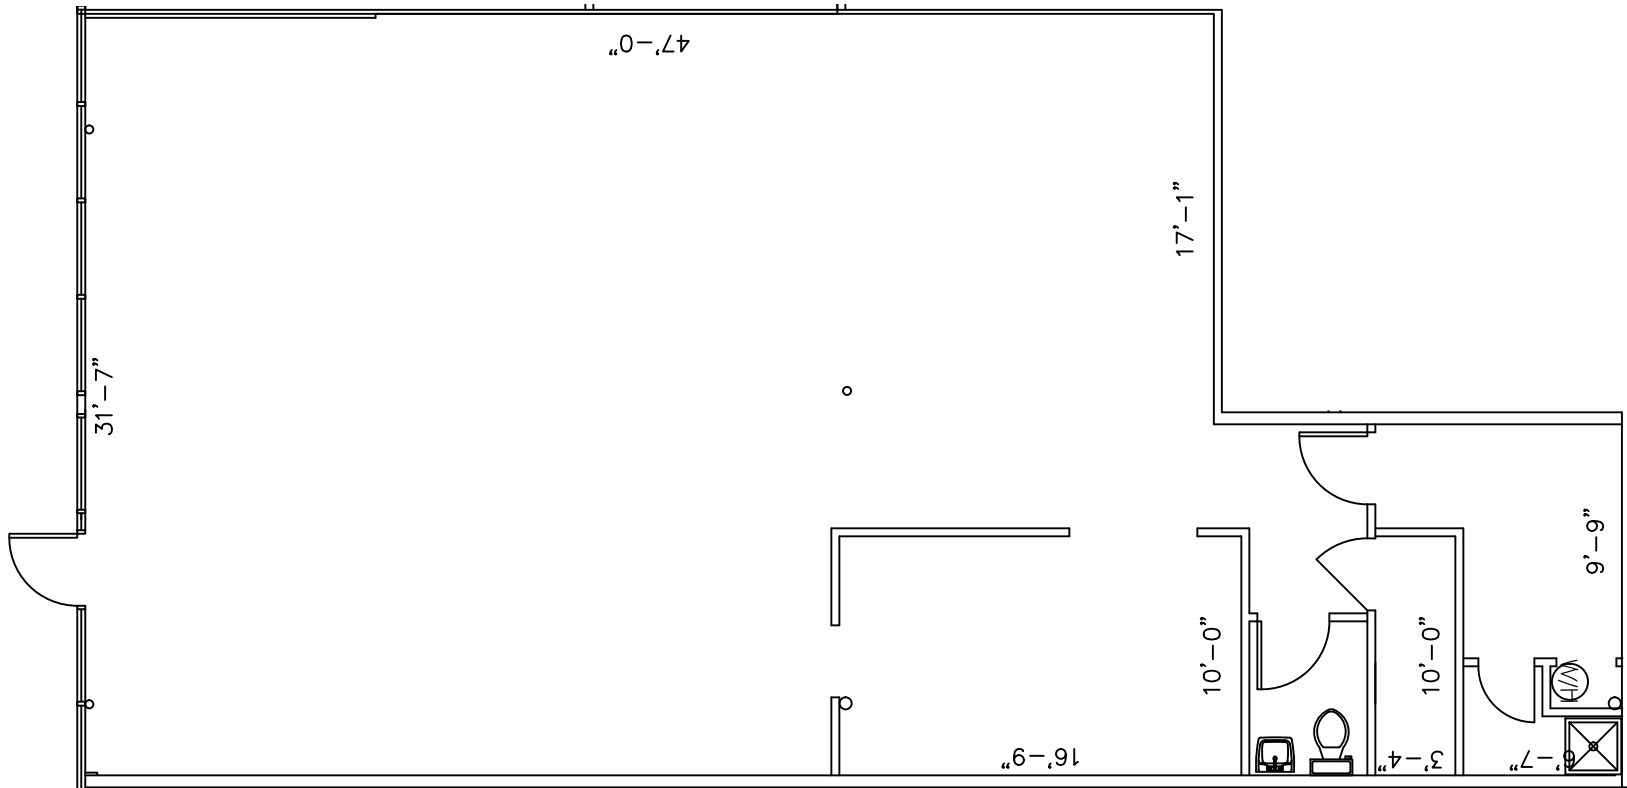

NORTH
 SITE PLAN
 KEY PLAN

SUITE 310
1,846 NRA
FLOOR PLAN
 SCALE: 1/8" = 1'-0"

FLOOR PLANS MAY NOT BE TO SCALE AND MAY NOT REFLECT EXISTING CONDITIONS AND SHALL NOT BE RELIED UPON AS SUCH THESE DRAWINGS ARE DESIGN INTENT AND ARE AN EXHIBIT TO THE LEASE