

LEGEND			
EXISTING	NEW	LOW	DEMO
WALLS			
NEW/RELOCATED DOOR			



ISSUE DATES		DATE	REVIEW
05-22-2023			

ONE MASON PLAZA
811 SOUTH MASON ROAD KATY, TX 77449
SUITE 170

PROJECT	ONE MASON PLAZA
PLOTTED SCALE	1/8"=1'-0"
CHECKED BY	WM
FILE NAME	

SHEET TITLE
EXISTING PLAN

SHEET NUMBER
EX-1

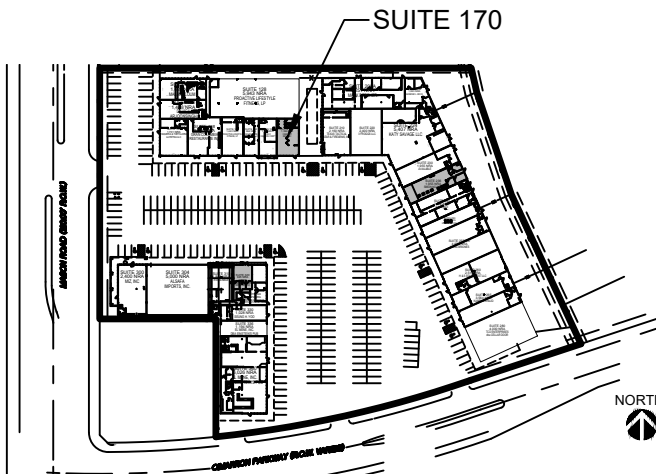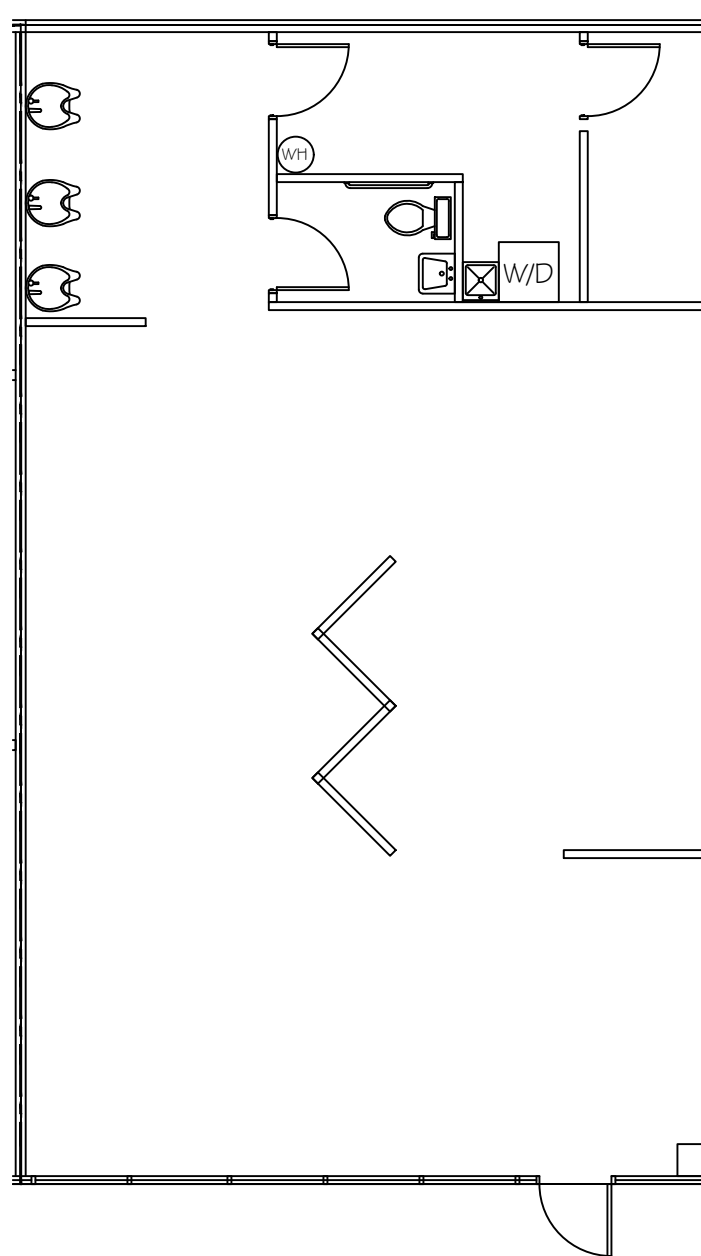

SUITE 170
1,396 NRA
FLOOR PLAN
SCALE: 1/8"=1'-0"

FLOOR PLANS MAY NOT BE TO SCALE AND MAY NOT REFLECT EXISTING CONDITIONS AND SHALL NOT BE RELIED UPON AS SUCH THESE DRAWINGS ARE DESIGN INTENT AND ARE AN EXHIBIT TO THE LEASE