



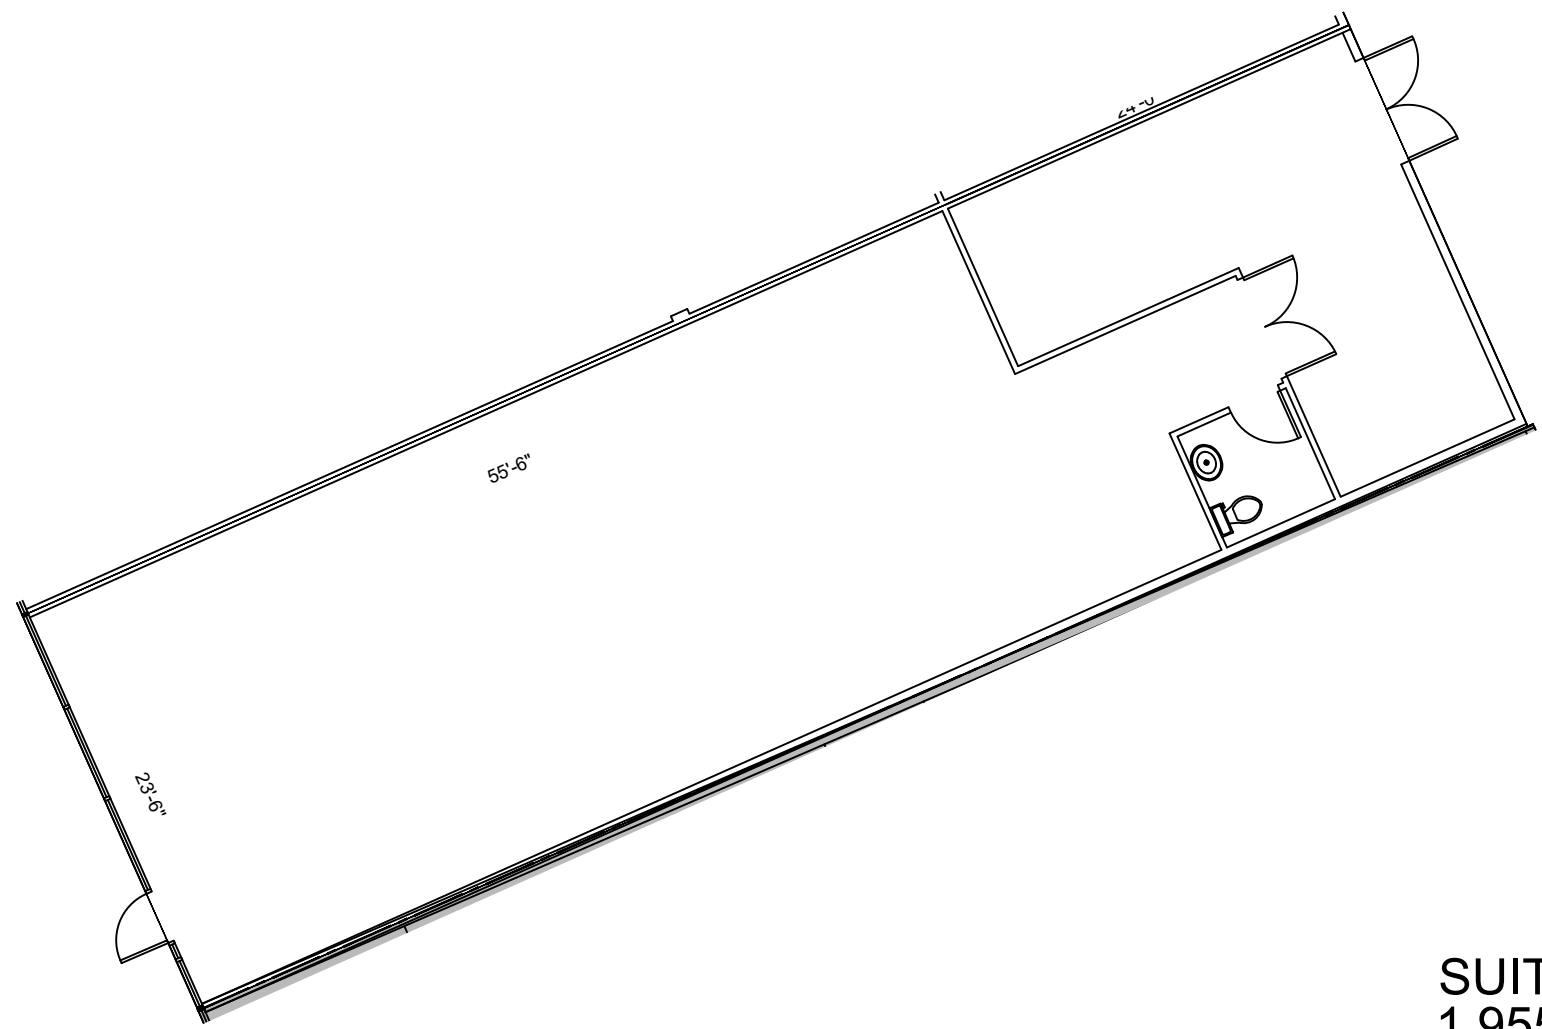

**SUITE 230**  
**1,955 NRA**  
**FLOOR PLAN**  
 SCALE: 3/32"=1'-0"

1

FLOOR PLANS MAY NOT BE TO SCALE AND MAY NOT REFLECT EXISTING CONDITIONS AND SHALL NOT BE RELIED UPON AS SUCH  
 THESE DRAWINGS ARE DESIGN INTENT AND ARE AN EXHIBIT TO THE LEASE

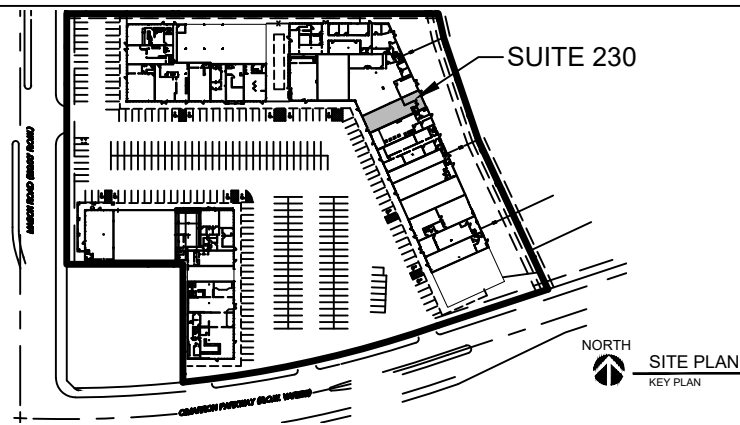

| LEGEND             |     |     |      |
|--------------------|-----|-----|------|
| EXISTING           | NEW | LOW | DEMO |
| WALLS              |     |     |      |
| NEW/RELOCATED DOOR |     |     |      |

| ISSUE DATES |  | DATE | REVIEW |
|-------------|--|------|--------|
| 05-22-2023  |  |      |        |
|             |  |      |        |
|             |  |      |        |
**ONE MASON PLAZA**  
 811 SOUTH MASON ROAD KATY, TX 77449  
 SUITE 230

|                |                 |
|----------------|-----------------|
| PROJECT:       | ONE MASON PLAZA |
| PLOTTED SCALE: | 3/32"=1'-0"     |
| CHECKED BY:    | WM              |
| FILE NAME:     |                 |
| SHEET TITLE:   | EXISTING PLAN   |
| SHEET NUMBER:  | EX-1            |