

HARTMAN MANAGEMENT  
2909 HILLCROFT, SUITE 420  
HOUSTON, TX 77057



LEGEND

EXISTING WALLS	NEW WALLS	EXISTING LOW	NEW LOW	EXISTING DEMO	NEW DEMO
NEW/RELOCATED DOOR	N/A				

ISSUE DATES



1	08-17-2021	ISSUE REVIEW

ONE MASON PLAZA  
811 SOUTH MASON ROAD KATY, TX 77449  
SUITE 230

PROJECT:	ONE MASON PLAZA
PLOTTED SCALE:	3/32"=1'-0"
CHECKED BY:	WM
FILE NAME:	

SHEET TITLE  
EXISTING PLAN

SHEET NUMBER  
EX-1

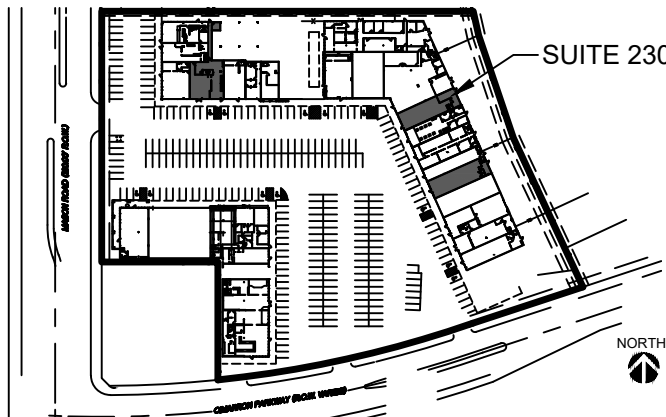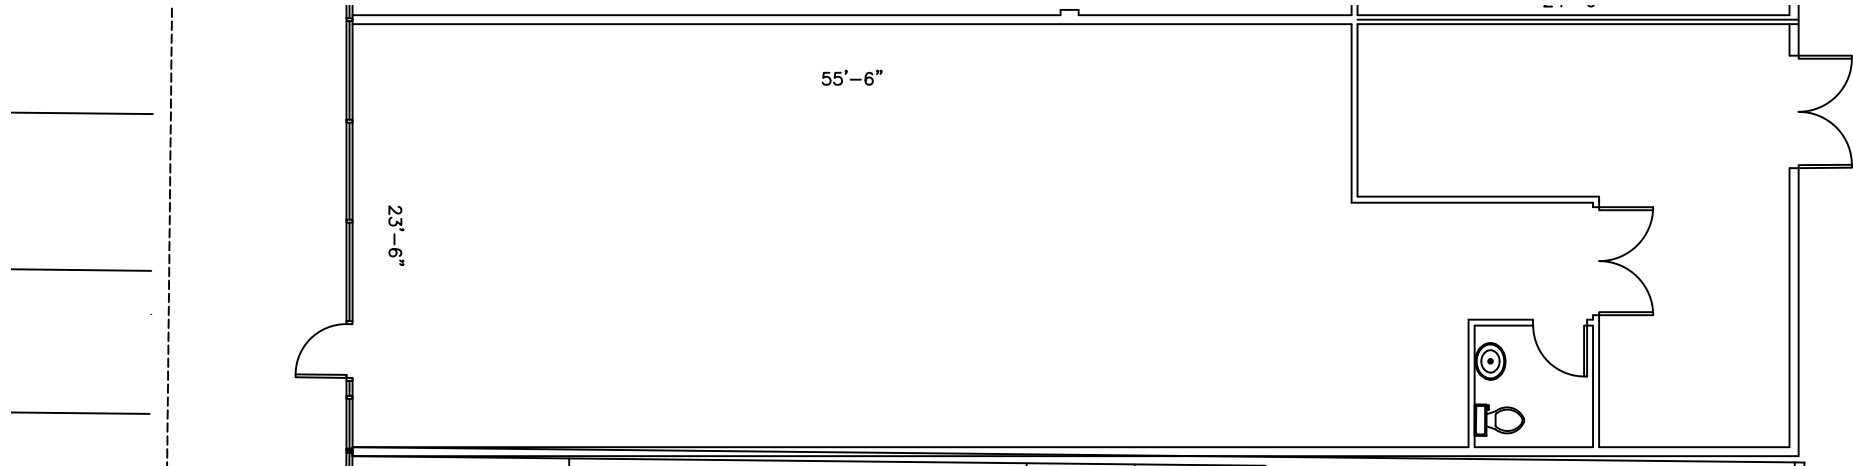

NORTH  
SITE PLAN  
KEY PLAN

**SUITE 230**  
**1,955 NRA**  
**FLOOR PLAN**  
SCALE: 3/32"=1'-0"

FLOOR PLANS MAY NOT BE TO SCALE AND MAY NOT REFLECT EXISTING CONDITIONS AND SHALL NOT BE RELIED UPON AS SUCH THESE DRAWINGS ARE DESIGN INTENT AND ARE AN EXHIBIT TO THE LEASE