



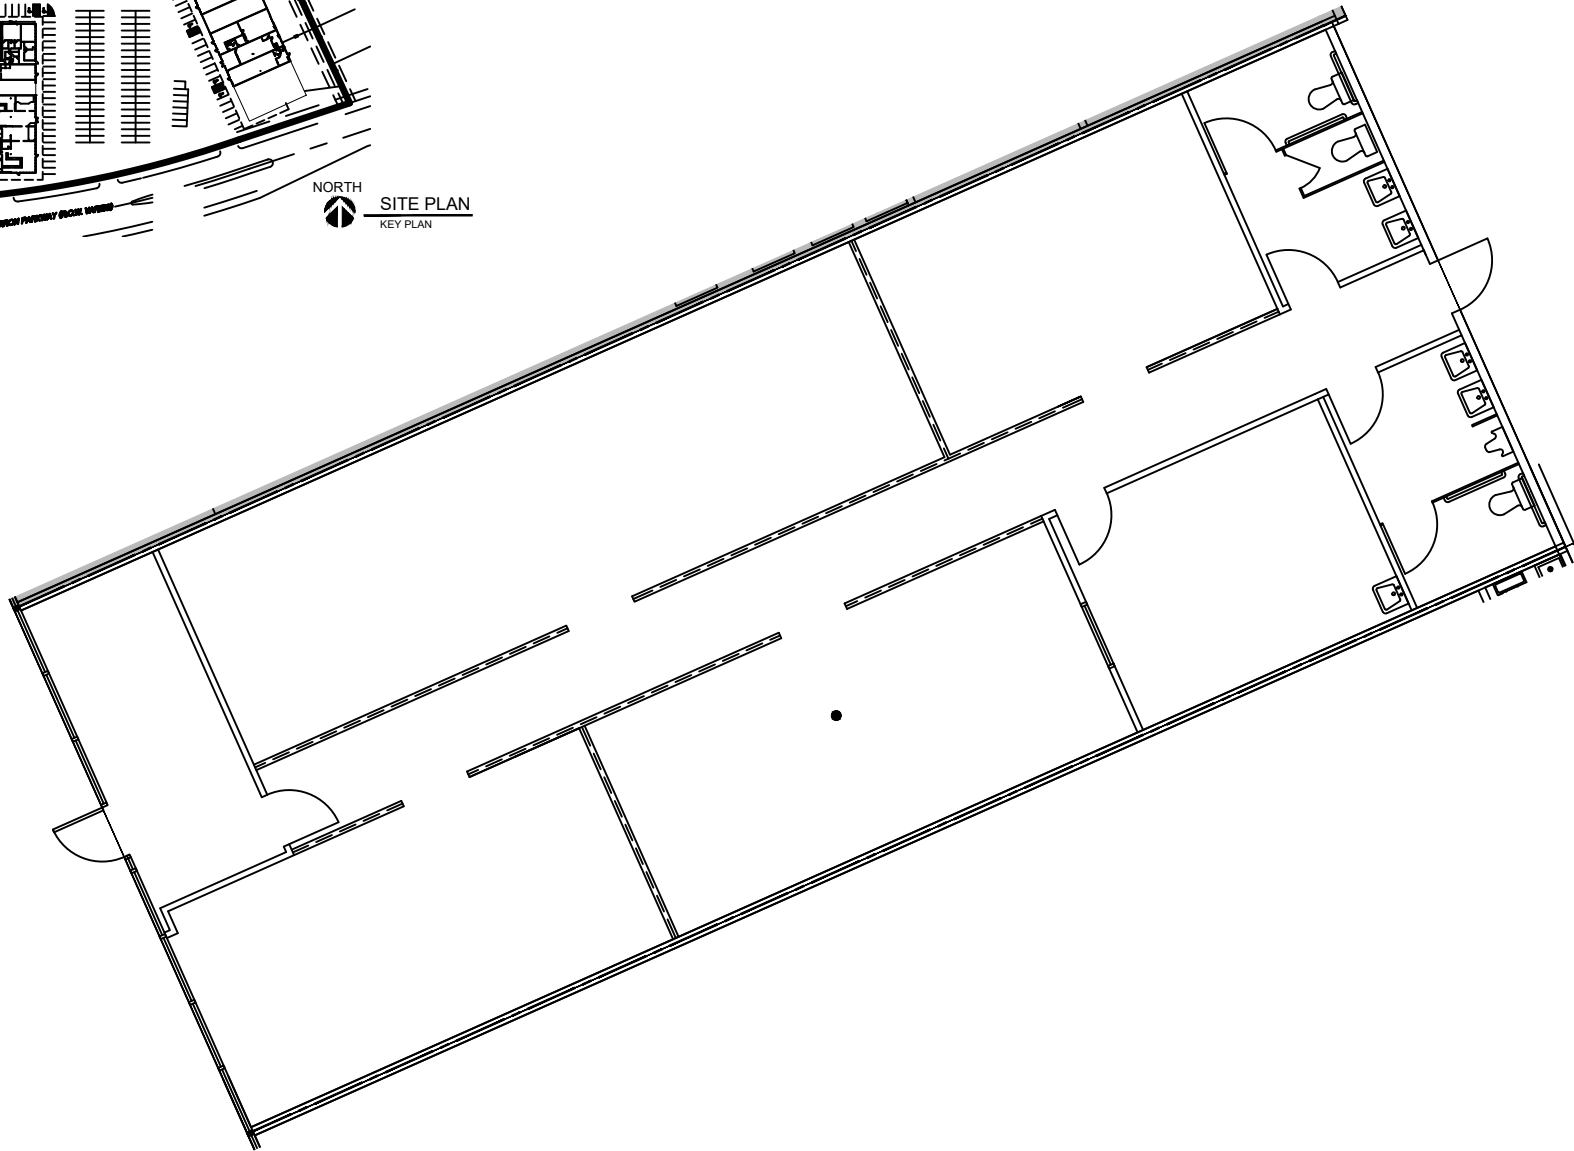

SUITE 240
2,592 NRA
FLOOR PLAN
SCALE: 3/32"=1'-0"

1

FLOOR PLANS MAY NOT BE TO SCALE AND MAY NOT REFLECT EXISTING CONDITIONS AND SHALL NOT BE RELIED UPON AS SUCH
THESE DRAWINGS ARE DESIGN INTENT AND ARE AN EXHIBIT TO THE LEASE

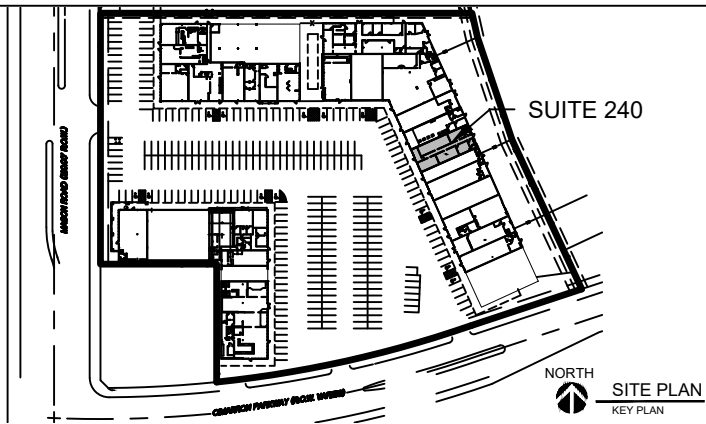

LEGEND			
EXISTING	NEW	LOW	DEM
WALLS			
NEW/RELOCATED DOOR			

ISSUE DATES		DATE	REVIEW
05-22-2023			

ONE MASON PLAZA
811 SOUTH MASON ROAD KATY, TX 77449
SUITE 240

PROJECT:	ONE MASON PLAZA
PLOTTED SCALE:	3/32"=1'-0"
CHECKED BY:	WM
FILE NAME:	ONE MASON PLAZA

SHEET TITLE
EXISTING PLAN

SHEET NUMBER
EX-1