



LEGEND	
EXISTING WALLS	---
NEW WALLS	---
EXISTING DOOR	---
NEW/RELOCATED DOOR	---
EXISTING LOW DEMO	---
NEW LOW DEMO	---

ISSUE DATES



NO.	DATE	REVISION
1	06-03-2020	ISSUING REVIEW

ONE MASON PLAZA  
 811 SOUTH MASON ROAD KATY, TX 77449  
 SUITE 310

PROJECT:	ONE MASON PLAZA
PLOTTED SCALE:	AS PER SHEET 8.5 X 11
CHECKED BY:	WM
DRAWN BY:	WM
FILE NAME:	ONE MASON PLAZA

SHEET TITLE  
 EXISTING PLAN

SHEET NUMBER  
 EX-1

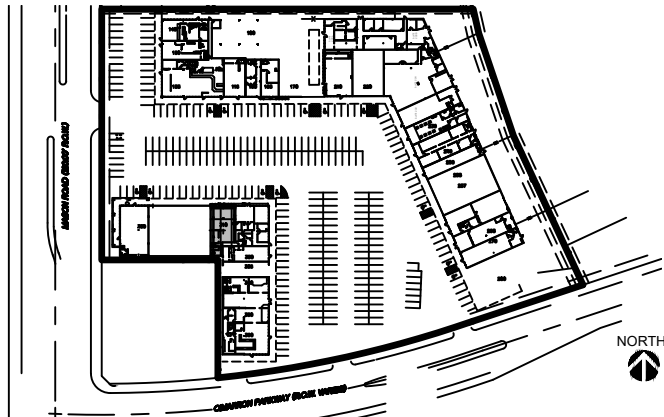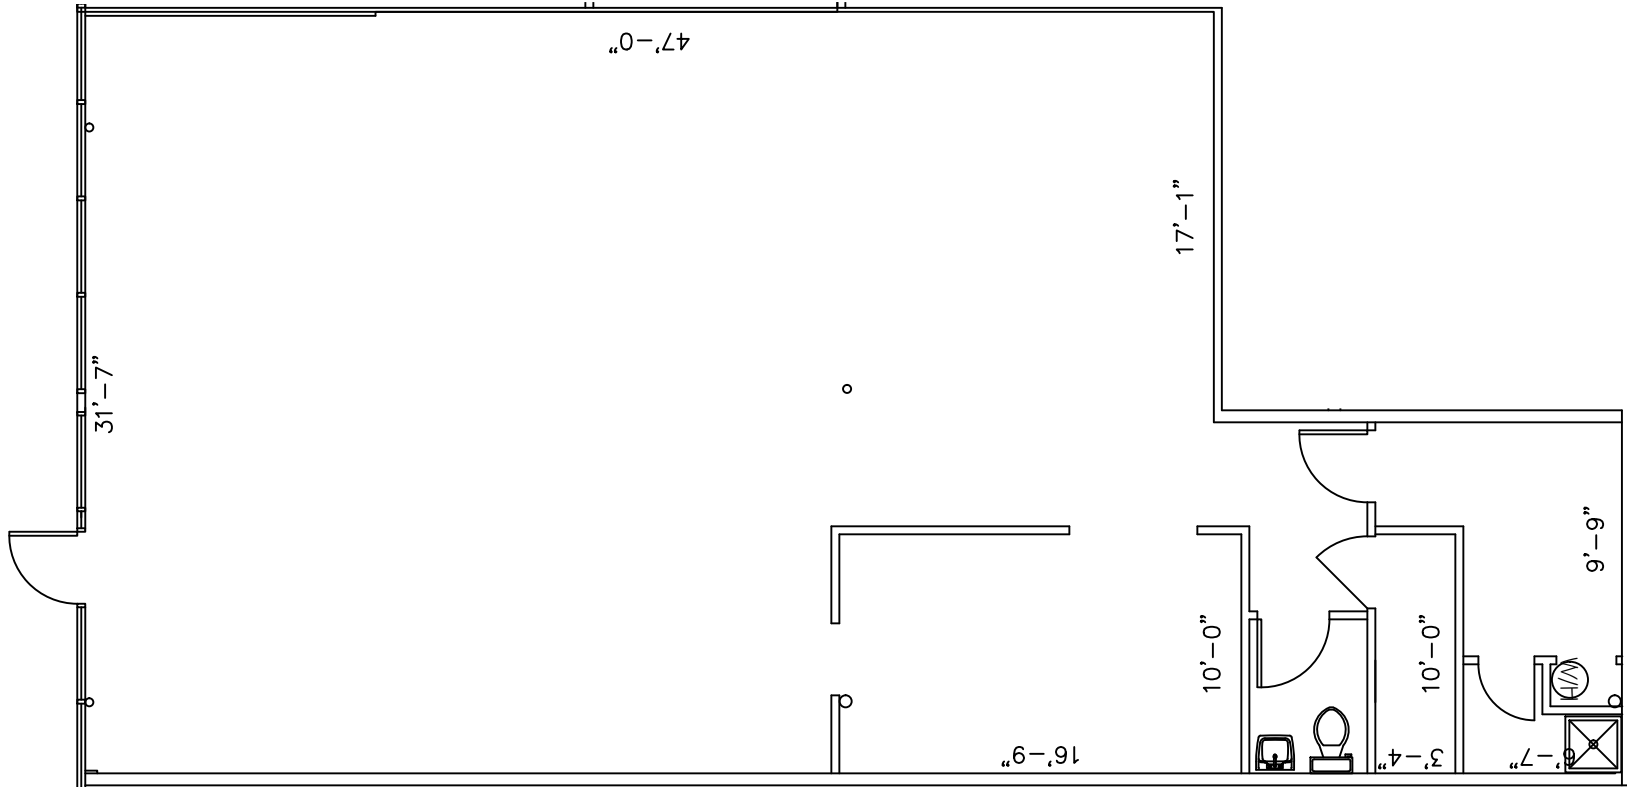

NORTH  
 SITE PLAN  
 KEY PLAN

**SUITE 310**  
**1,846 NRA**  
**FLOOR PLAN**  
 SCALE: 1/8"=1'-0"

1

FLOOR PLANS MAY NOT BE TO SCALE AND MAY NOT REFLECT EXISTING CONDITIONS AND SHALL NOT BE RELIED UPON AS SUCH THESE DRAWINGS ARE DESIGN INTENT AND ARE AN EXHIBIT TO THE LEASE