

LEGEND			
EXISTING WALLS	NEW WALLS	LOW DEMO	DEMOMITION
NEW RELOCATED DOOR	N/A		

ISSUE DATES


DATE	REVISION
05-22-2023	ISSUE FOR REVIEW

ONE MASON PLAZA
811 SOUTH MASON ROAD KATY, TX 77449
SUITE 320

PROJECT:	ONE MASON PLAZA
PLOTTED SCALE:	1/8"=1'-0"
CHECKED BY:	WM
FILE NAME:	WM

SHEET TITLE
EXISTING PLAN

SHEET NUMBER
EX-1

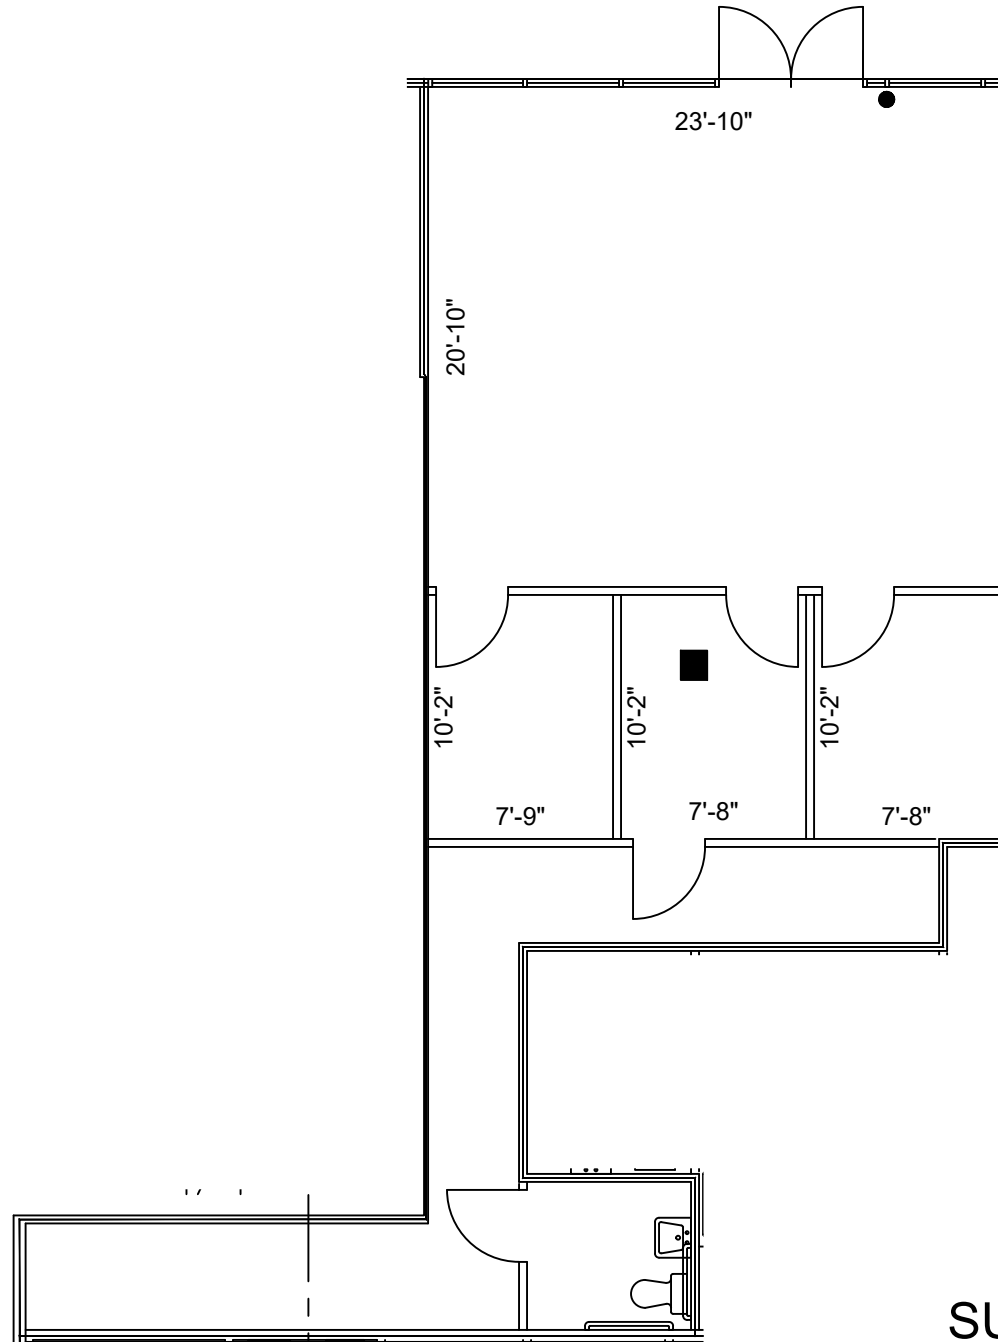


SUITE 320
945 NRA
FLOOR PLAN

SCALE: 1/8"=1'-0"

1

FLOOR PLANS MAY NOT BE TO SCALE AND MAY NOT REFLECT EXISTING CONDITIONS AND SHALL NOT BE RELIED UPON AS SUCH THESE DRAWINGS ARE DESIGN INTENT AND ARE AN EXHIBIT TO THE LEASE

SUITE 170

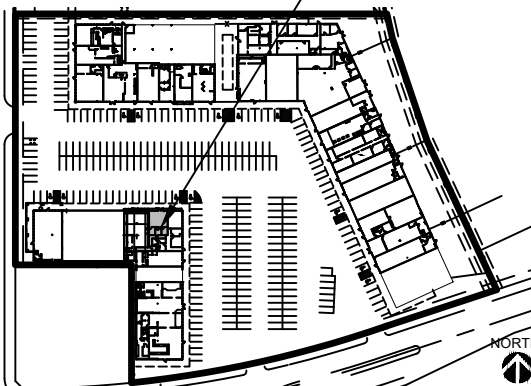

SITE PLAN
KEY PLAN