



ISSUE DATES

NO.	DATE	DESCRIPTION



02-11-2018 EXISTING PLAN

ONE MASON PLAZA
 811 SOUTH MASON ROAD KATY, TX 77449
 SUITE 148

PROJECT	ONE MASON PLAZA
PLOTTED SCALE	SHEET SIZE
1/8" = 1'-0"	11.5" x 17"
CHECKED BY	DRAWN BY
WM	WM
FILE NAME	ONE MASON PLAZA

SHEET TITLE
 EXISTING PLAN

SHEET NUMBER
 EX-1

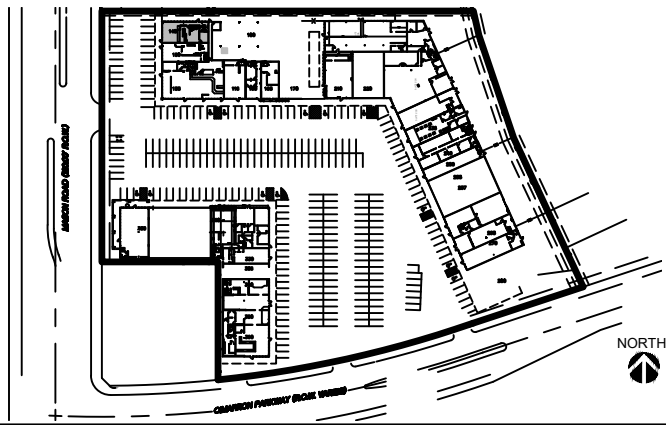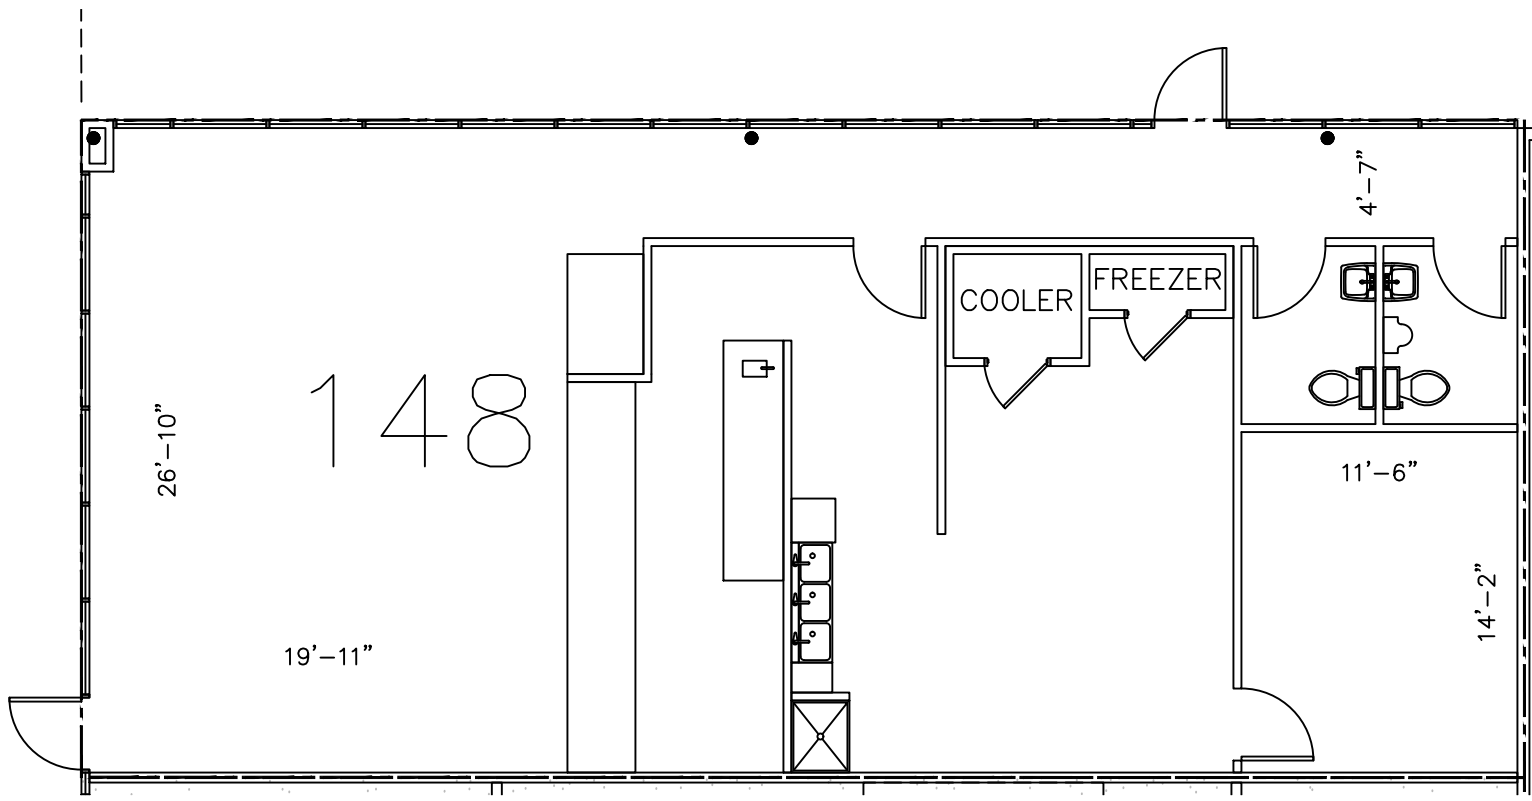

NORTH
 SITE PLAN
 KEY PLAN

SUITE 148
1,628 NRA
1 FLOOR PLAN
 SCALE: 1/8"=1'-0"