

HARTMAN MANAGEMENT  
 2909 HILLCROFT, SUITE 420  
 HOUSTON, TX 77057



LEGEND

EXISTING WALLS	NEW WALLS	LOW DEMO WALLS
NEW/RELOCATED DOOR		

ISSUE DATES


NO.	DATE	REVISION
1	04-07-2020	ISSUING REVIEW

ONE MASON PLAZA  
 811 SOUTH MASON ROAD KATY, TX 77449  
 SUITE 240


PROJECT:	ONE MASON PLAZA
PLOTTED SCALE:	1/16" = 1'-0"
CHECKED BY:	WM
FILE NAME:	ONE MASON PLAZA
DRAWN BY:	WM

SHEET TITLE  
 EXISTING PLAN

SHEET NUMBER  
 EX-1

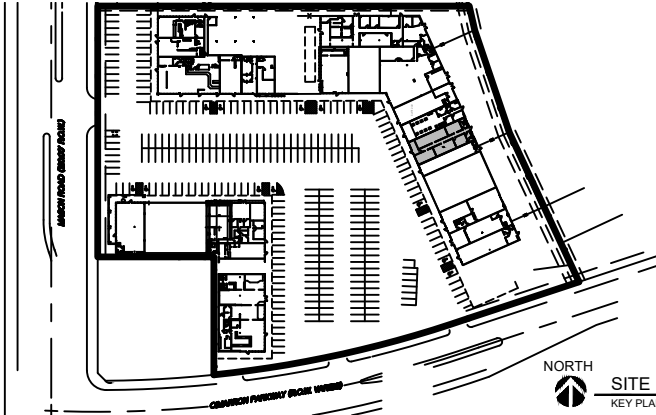

NORTH  
 SITE PLAN  
 KEY PLAN

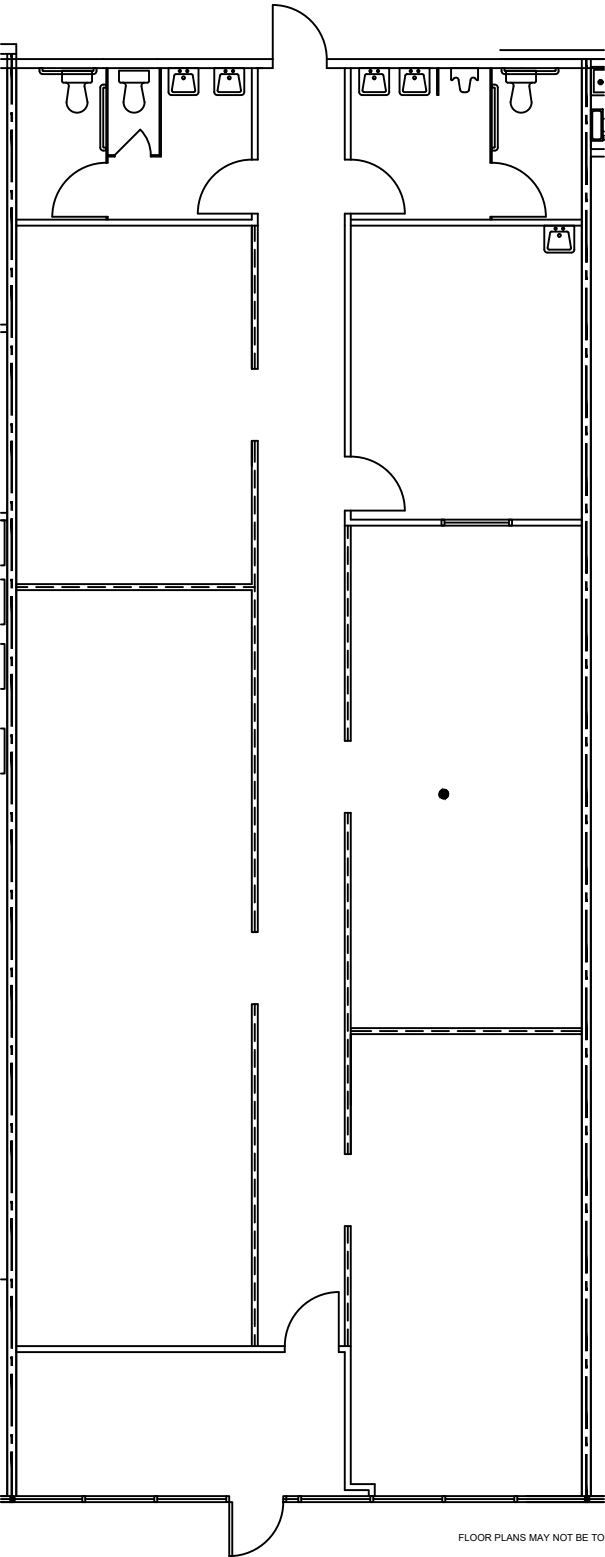

**1** SUITE 240  
 2,592 NRA  
 FLOOR PLAN  
 SCALE: 1/16" = 1'-0"

FLOOR PLANS MAY NOT BE TO SCALE AND MAY NOT REFLECT EXISTING CONDITIONS AND SHALL NOT BE RELIED UPON AS SUCH THESE DRAWINGS ARE DESIGN INTENT AND ARE AN EXHIBIT TO THE LEASE