


NORTH  
  
 SITE PLAN  
 KEY PLAN

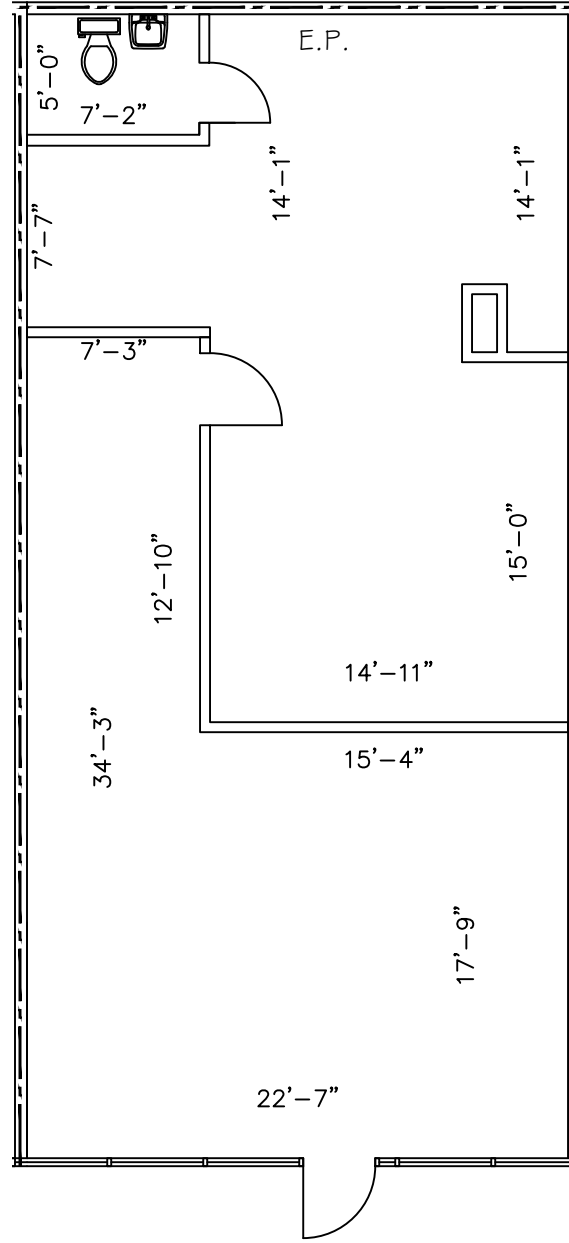

# SUITE 165 1,100 NRA

**1** FLOOR PLAN  
 SCALE: 1/8"=1'-0"

ISSUE DATES

09-16-2018 | EXISTING PLAN

**ONE MASON PLAZA**  
 811 SOUTH MASON ROAD KATY, TX 77449  
 SUITE 165

PROJECT	ONE MASON PLAZA
PLOTTED SCALE	SHEET SIZE
CHECKED BY	DRAWN BY
FILE NAME	
SHEET TITLE EXISTING PLAN	
SHEET NUMBER EX-1	