



ISSUE DATES

DATE	DESCRIPTION
01-29-2018	EXISTING PLAN



616 FM 1960 WEST
 616 FM 1960 HOUSTON, TX 77007
 EXECUTIVE SUITES

PROJECT:	616 FM 1960 WEST
PLOTTED SCALE:	SHEET SIZE
CHECKED BY:	DATE
FILE NAME:	DRAWN BY:

SHEET TITLE
 EXISTING
 PLAN

SHEET NUMBER

EX-1

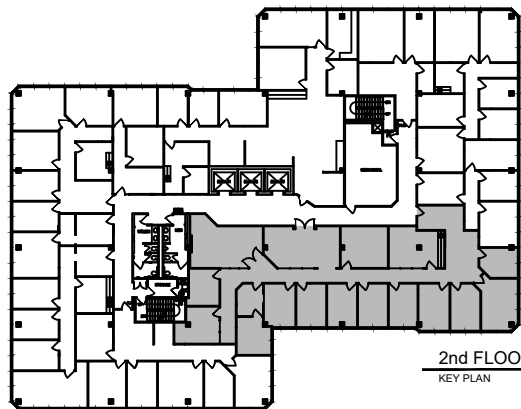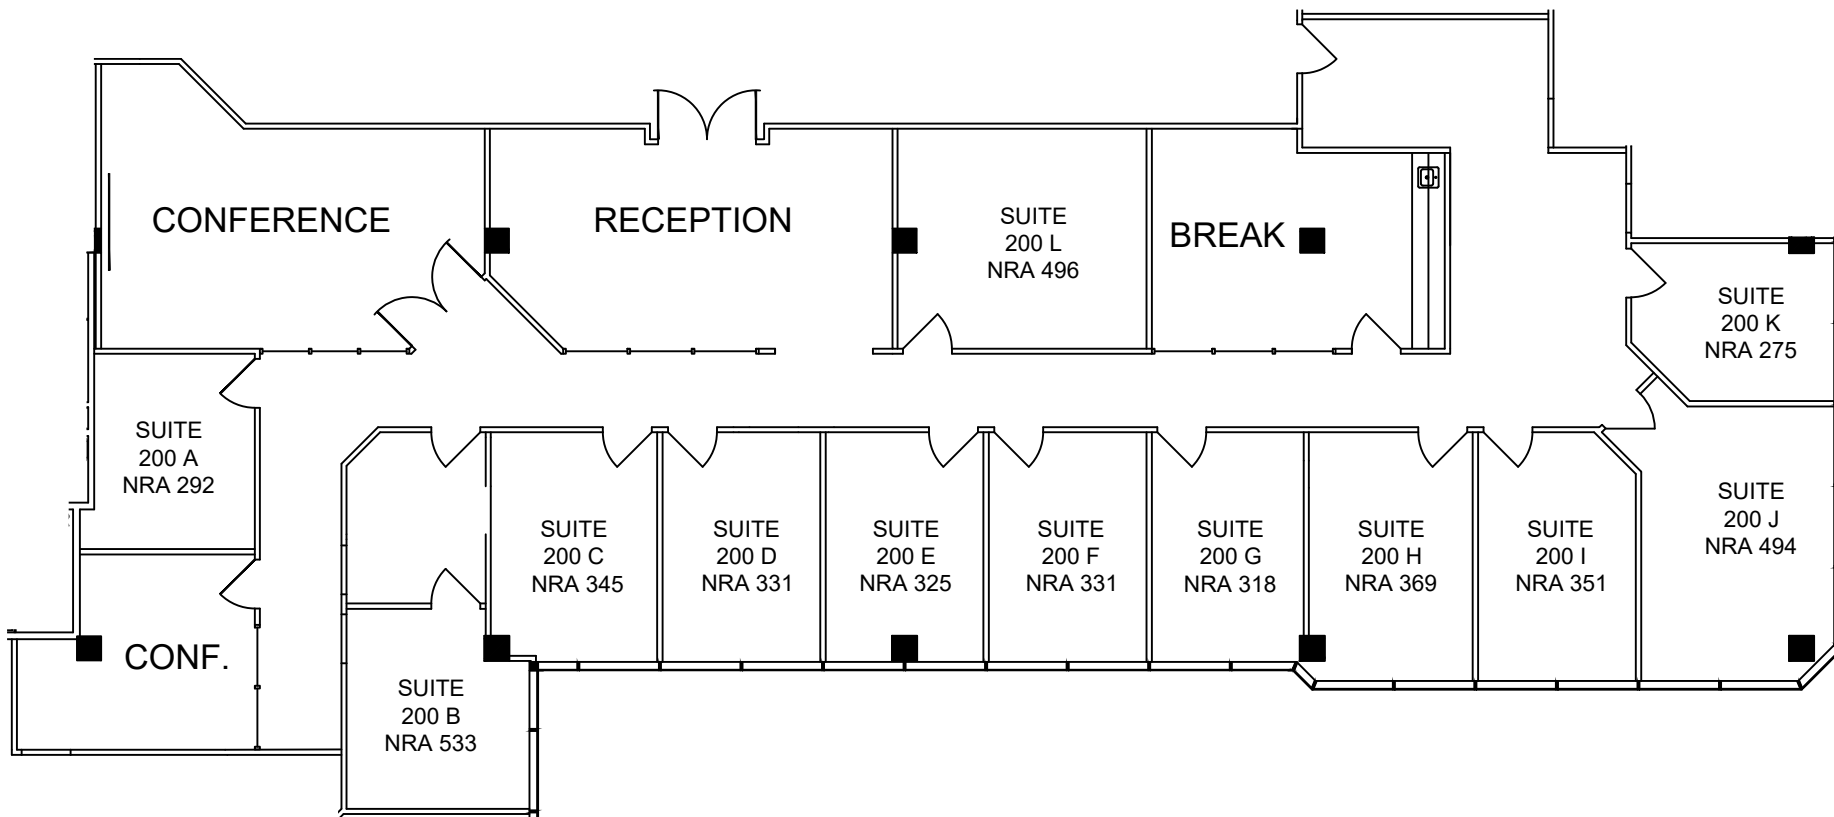

EXECUTIVE SUITES

1 FLOOR PLAN
 SCALE: NONE

FLOORPLANS ARE FOR CONCEPTUAL PURPOSES ONLY; THEY ARE NOT TO SCALE AND MAY NOT REFLECT EXISTING CONDITIONS.