

LEGEND			
EXISTING WALLS	NEW WALLS	LOW DEMO	DEMOMITION
NEW WIRE	RELOCATED DOOR	N/A	



ISSUE DATES		DATE	REVIEW
03-23-2023			

TOWER PAVILLION
2909 HILLCROFT HOUSTON, TX 77057
SUITE 321

PROJECT	TOWER PAVILLION
PLOT SCALE	1/8"=1'-0"
CHECKED BY	WM
FILE NAME	TOWER PAVILLION
DRAWN BY	WM

SHEET TITLE
EXISTING PLAN

SHEET NUMBER
EX-1

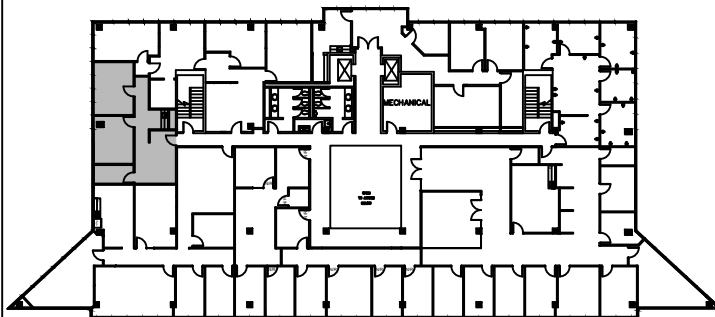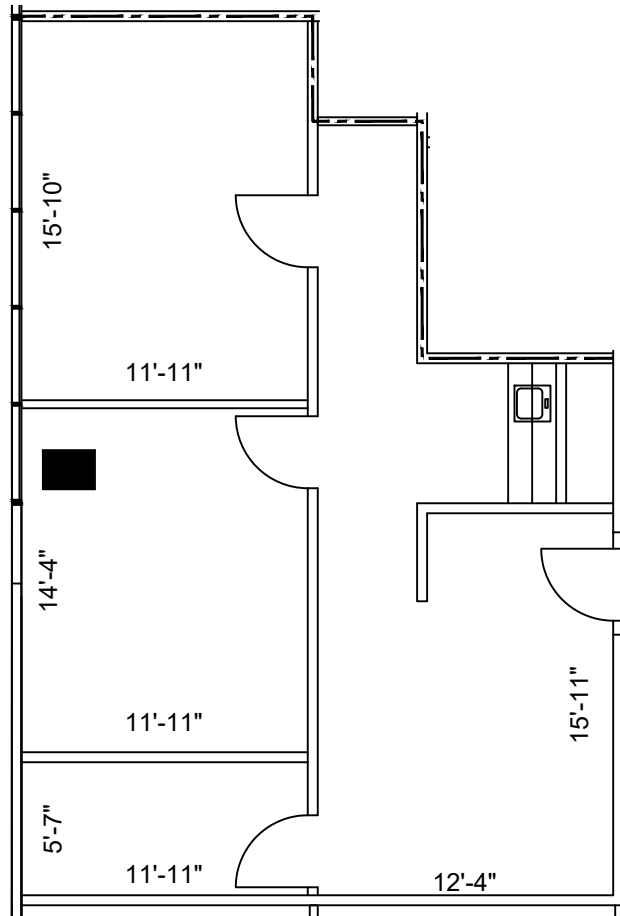

4th FLOOR
KEY PLAN

1 FLOOR PLAN
SCALE: 1/8"=1'-0"