



LEGEND

EXISTING WALLS	NEW WALLS	LOW WALLS	DEMOLISHED WALLS
NEW/RELOCATED DOOR	N/R		

ISSUE DATES



1	01-10-2022	ISSUE
		REVIEW

TOWER PAVILLION
2909 HILLCROFT HOUSTON, TX 77057
SUITE 305

PROJECT:	TOWER PAVILLION
PLLOT SCALE:	3/32"=1'-0"
CHECKED BY:	WM
FILE NAME:	TOWER PAVILLION

SHEET TITLE
SCHEMATIC DESIGN

SHEET NUMBER
SD-1

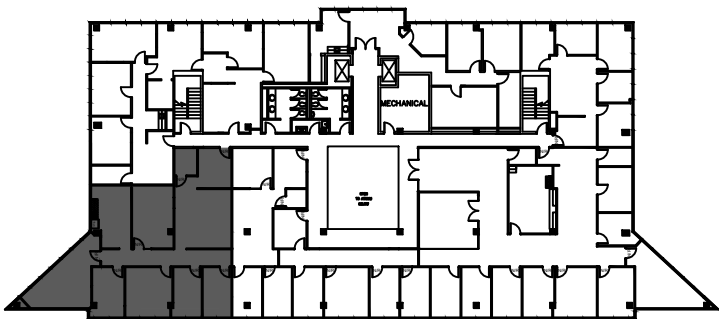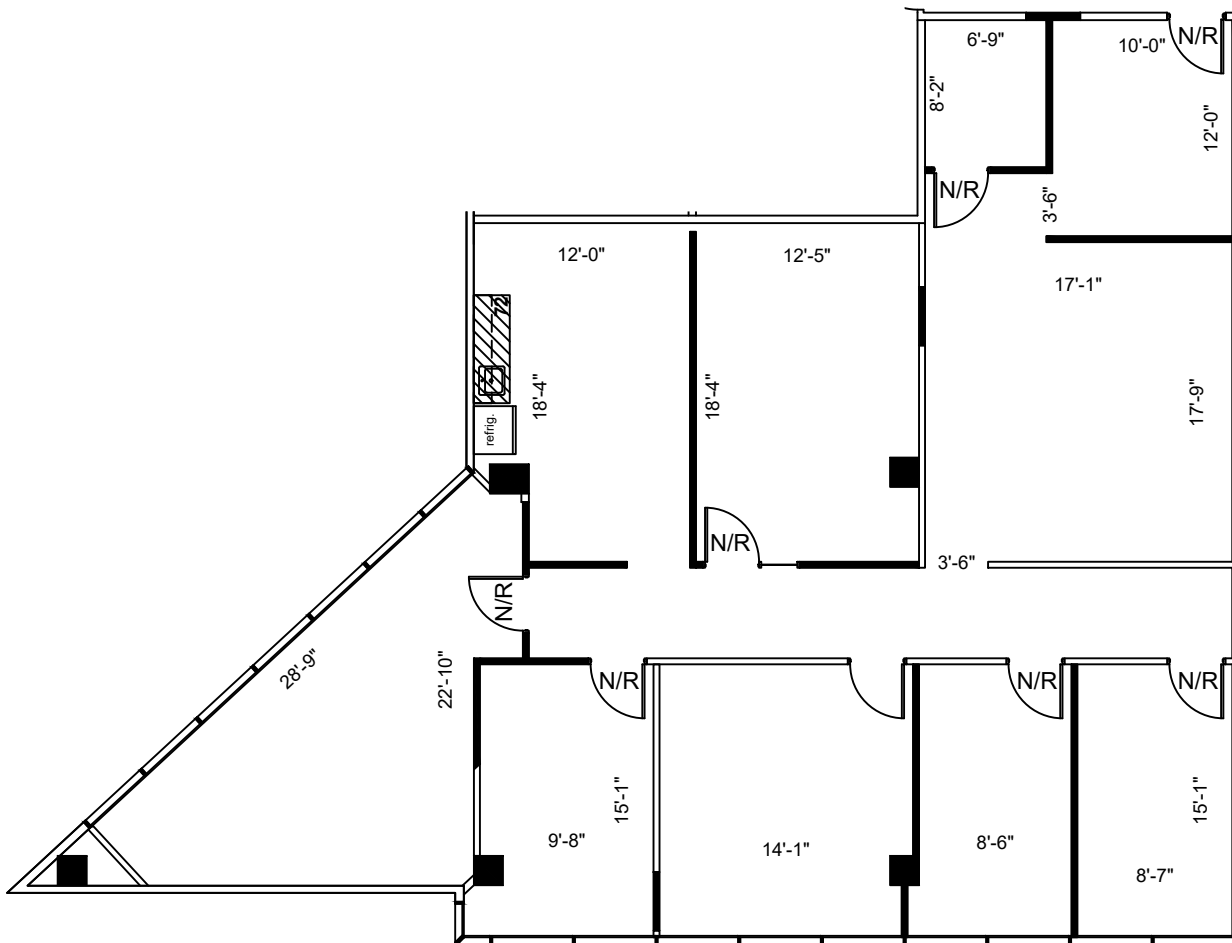

3RD FLOOR
KEY PLAN

1 FLOOR PLAN
SCALE: 3/32"=1'-0"

FLOOR PLANS MAY NOT BE TO SCALE AND MAY NOT REFLECT EXISTING CONDITIONS AND SHALL NOT BE RELIED UPON AS SUCH THESE DRAWINGS ARE DESIGN INTENT AND ARE AN EXHIBIT TO THE LEASE