



LEGEND

EXISTING WALLS	NEW WALLS	NEW RELOCATED DOOR	LOW DEMO	DEMO

ISSUE DATES


1	01-10-2022	ISSUE
		REVIEW

TOWER PAVILLION  
 2909 HILLCROFT HOUSTON, TX 77057  
 SUITE 310


PROJECT:	TOWER PAVILLION
PLLOT SCALE:	1/8"=1'-0"
CHECKED BY:	WM
FILE NAME:	TOWER PAVILLION

SHEET TITLE  
 SCHEMATIC DESIGN

SHEET NUMBER  
 SD-1

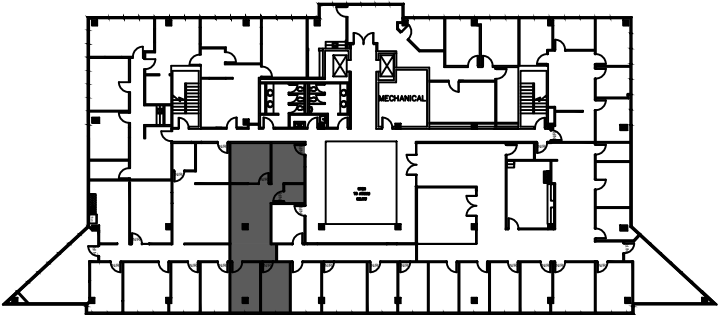

3RD FLOOR  
 KEY PLAN

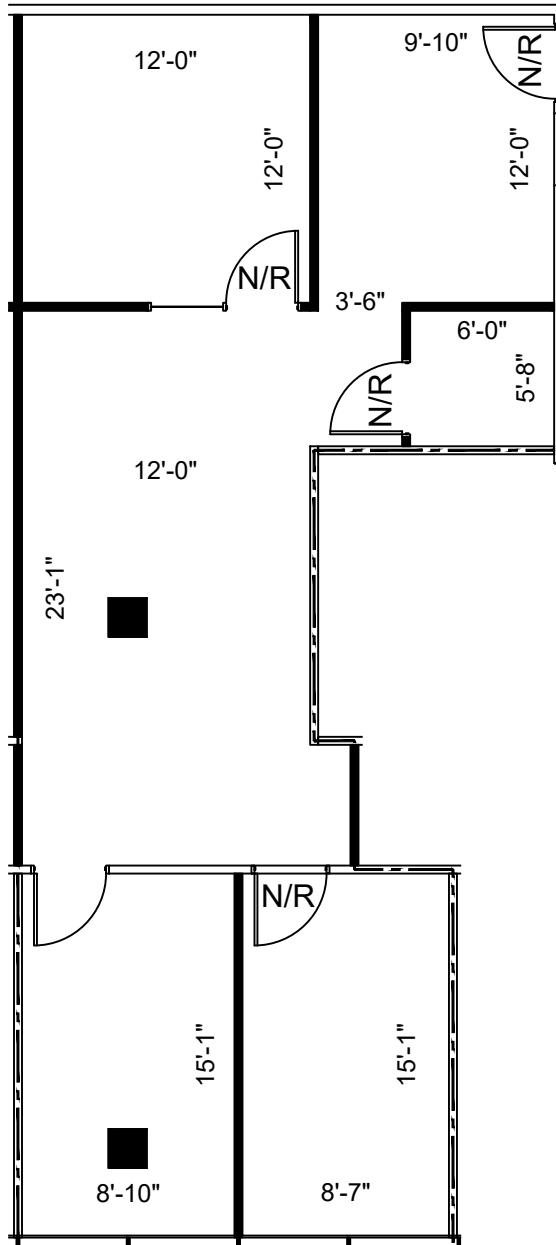

1 FLOOR PLAN  
 SCALE: 1/8"=1'-0"

FLOOR PLANS MAY NOT BE TO SCALE AND MAY NOT REFLECT EXISTING CONDITIONS AND SHALL NOT BE RELIED UPON AS SUCH THESE DRAWINGS ARE DESIGN INTENT AND ARE AN EXHIBIT TO THE LEASE