

LEGEND			
EXISTING	NEW	LOW	DEMO
WALLS			
NEW/RELOCATED DOOR			


ISSUE DATES		DATE	REVIEW
03-23-2023			

TOWER PAVILLION
2909 HILLCROFT HOUSTON, TX 77057
SUITE 310


PROJECT	TOWER PAVILLION
PLAT SCALE	1/8"=1'-0"
CHECKED BY	WM
FILE NAME	TOWER PAVILLION

SHEET TITLE
EXISTING PLAN

SHEET NUMBER
EX-1

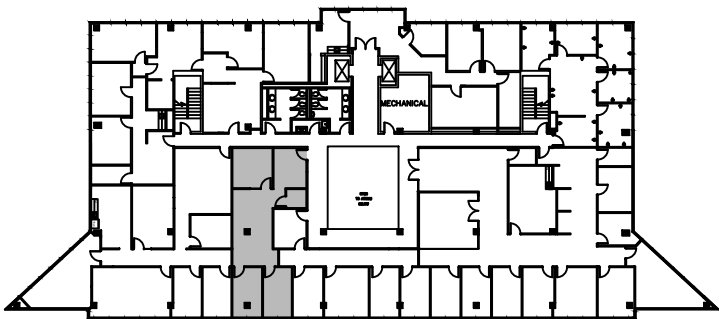

3RD FLOOR
KEY PLAN

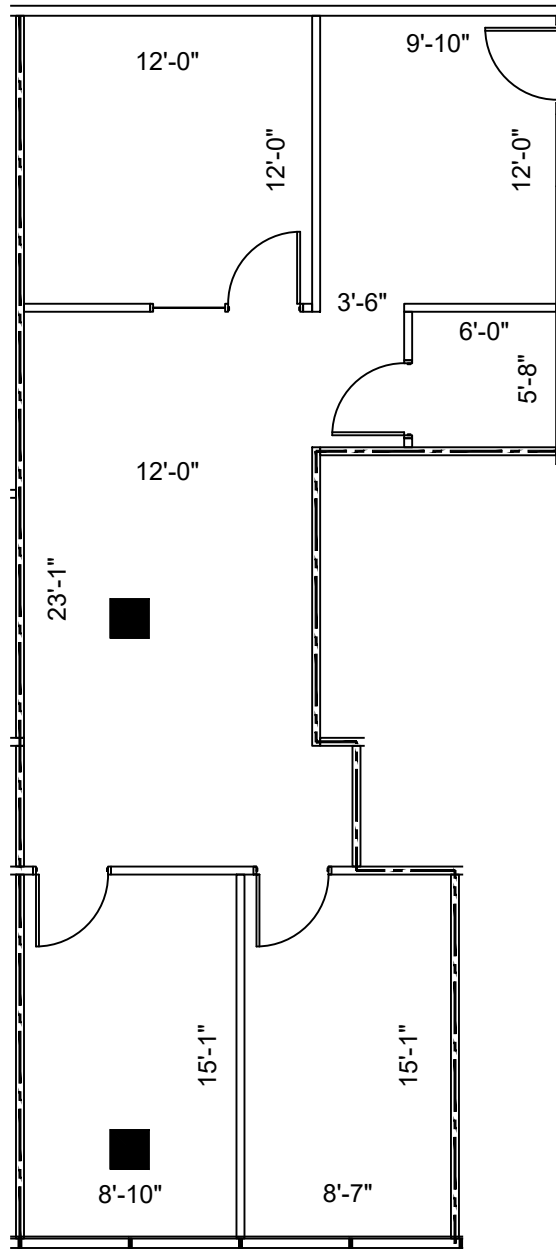

SUITE 310
1,119 NRA
1 FLOOR PLAN
SCALE: 1/8"=1'-0"

FLOOR PLANS MAY NOT BE TO SCALE AND MAY NOT REFLECT EXISTING CONDITIONS AND SHALL NOT BE RELIED UPON AS SUCH THESE DRAWINGS ARE DESIGN INTENT AND ARE AN EXHIBIT TO THE LEASE