





LEGEND

EXISTING WALLS	NEW WALLS	NEW RELOCATED DOOR	LOW	DEM

ISSUE DATES

1	01-10-2022	ISSUE
		REVIEW

TOWER PAVILLION
2909 HILLCROFT HOUSTON, TX 77057
SUITE 315

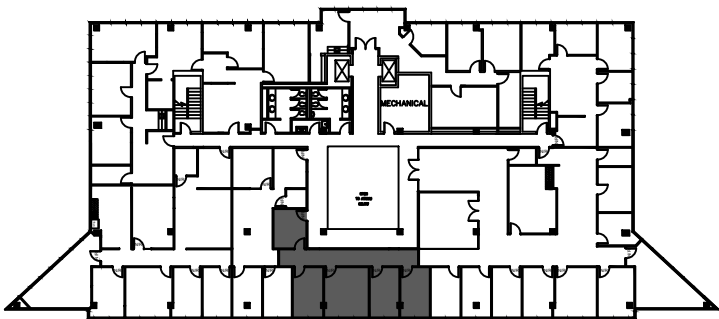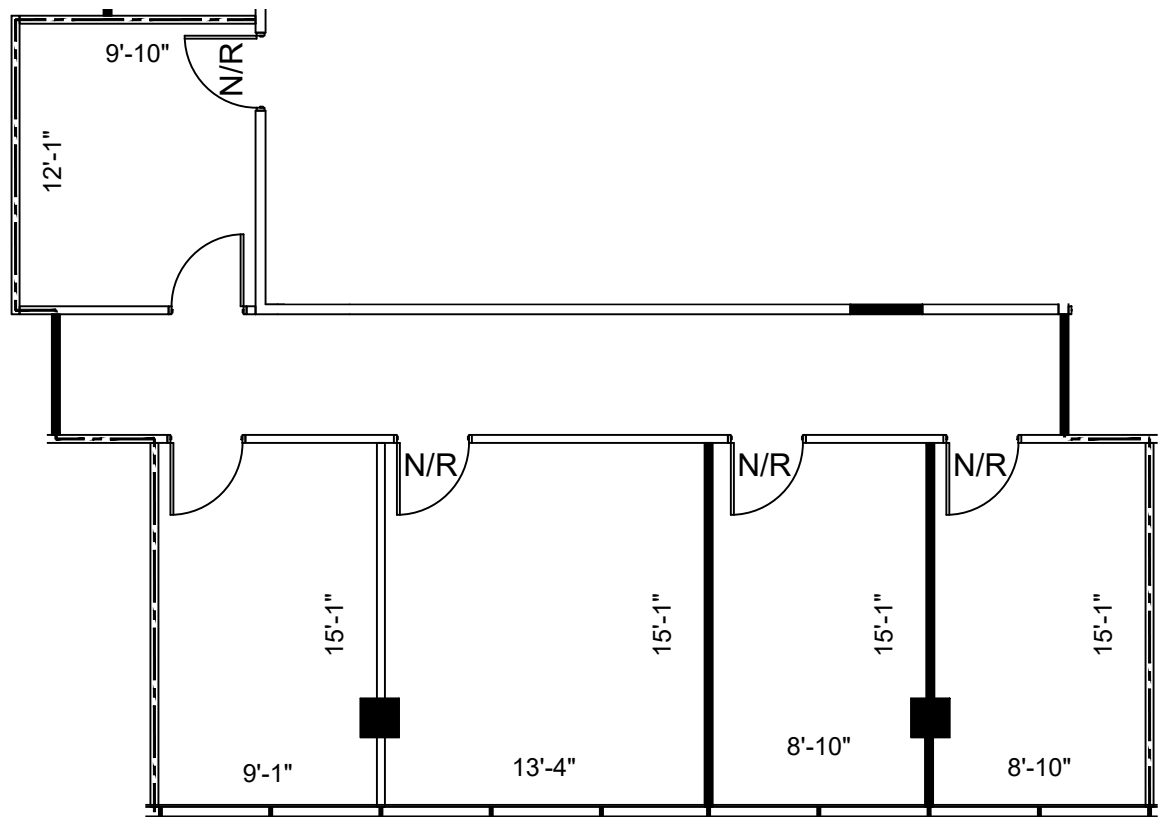

3RD FLOOR
KEY PLAN

1 SUITE 315
1,209 NRA
FLOOR PLAN
SCALE: 1/8"=1'-0"

PROJECT	TOWER PAVILLION
PLLOT SCALE	1/8"=1'-0"
CHECKED BY	WM
FILE NAME	TOWER PAVILLION
SHEET TITLE	SCHEMATIC DESIGN
SHEET NUMBER	SD-1

FLOOR PLANS MAY NOT BE TO SCALE AND MAY NOT REFLECT EXISTING CONDITIONS AND SHALL NOT BE RELIED UPON AS SUCH THESE DRAWINGS ARE DESIGN INTENT AND ARE AN EXHIBIT TO THE LEASE