



LEGEND

EXISTING WALLS	NEW WALLS	LOW WALL	DEMO WALLS
NEW RELOCATED DOOR	N/A		

ISSUE DATES



1	03-25-2022	ISSUE REVIEW

TOWER PAVILLION
 2909 HILLCROFT HOUSTON, TX 77057
 SUITE 321

PROJECT:	TOWER PAVILLION
PLLOT SCALE:	1/8"=1'-0"
CHECKED BY:	WM
FILE NAME:	TOWER PAVILLION
DRAWN BY:	WM

SHEET TITLE
 SCHEMATIC DESIGN

SHEET NUMBER
 SD-1

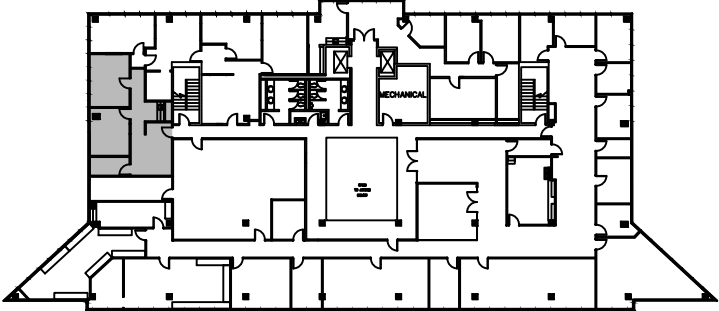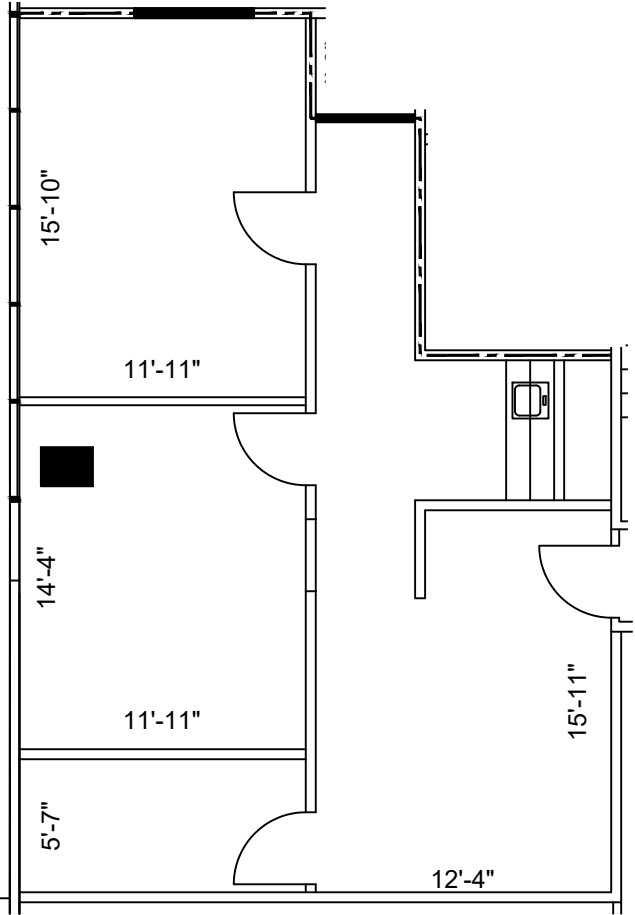

4th FLOOR
 KEY PLAN

1 FLOOR PLAN
 SCALE: 1/8"=1'-0"

FLOOR PLANS MAY NOT BE TO SCALE AND MAY NOT REFLECT EXISTING CONDITIONS AND SHALL NOT BE RELIED UPON AS SUCH THESE DRAWINGS ARE DESIGN INTENT AND ARE AN EXHIBIT TO THE LEASE