



LEGEND

EXISTING WALLS	NEW WALLS	NEW/RELOCATED DOOR	LOW DEMO	DEMOS

ISSUE DATES



1	01-10-2022	SCHEMATIC REVIEW
2	01-12-2022	SCHEMATIC REVIEW
3	02-08-2022	SCHEMATIC REVIEW

TOWER PAVILLION
 2909 HILLCROFT HOUSTON, TX 77057
 SUITE 340

PROJECT	TOWER PAVILLION
PLLOT SCALE	1/8"=1'-0"
CHECKED BY	WM
FILE NAME	TOWER PAVILLION

SHEET TITLE
 SCHEMATIC DESIGN

SHEET NUMBER
 SD-1

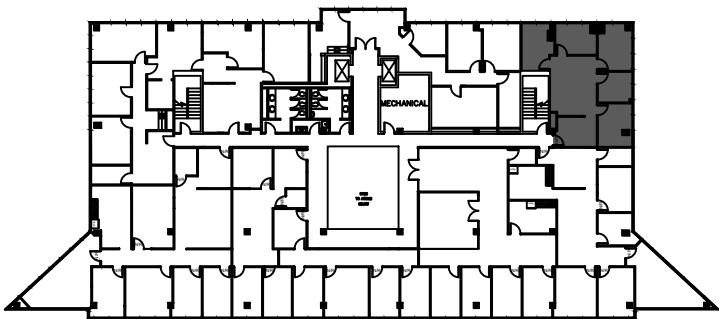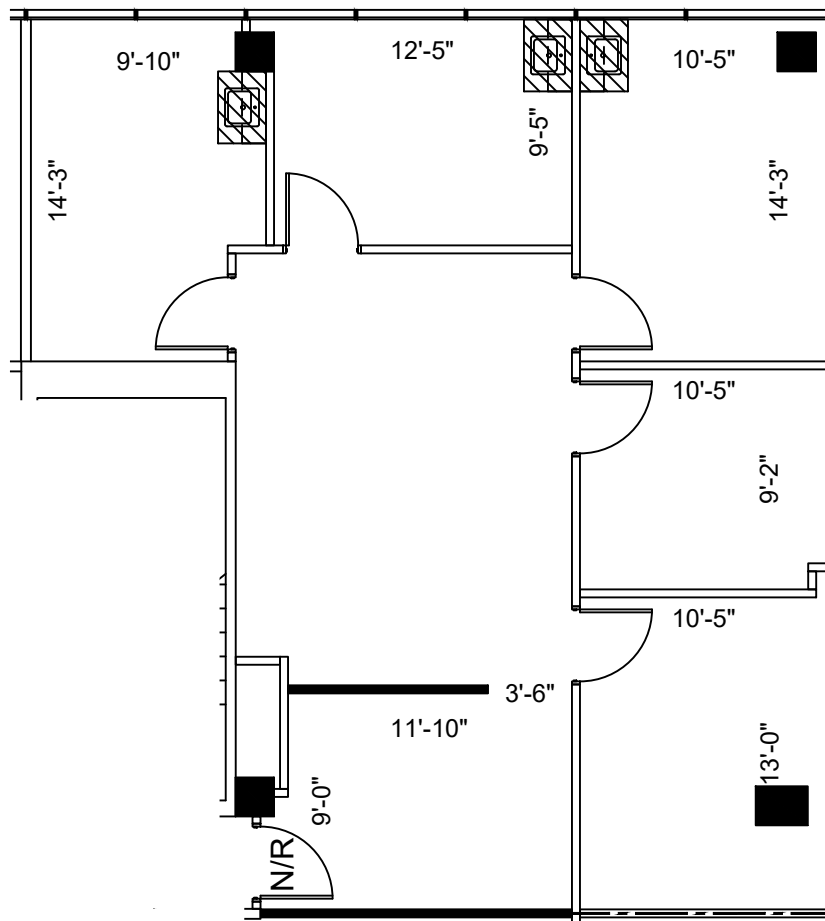

3RD FLOOR
 KEY PLAN

1 FLOOR PLAN
 SCALE: 1/8"=1'-0"

FLOOR PLANS MAY NOT BE TO SCALE AND MAY NOT REFLECT EXISTING CONDITIONS AND SHALL NOT BE RELIED UPON AS SUCH THESE DRAWINGS ARE DESIGN INTENT AND ARE AN EXHIBIT TO THE LEASE