

HARTMAN MANAGEMENT
 2909 HILLCROFT, SUITE 420
 HOUSTON, TX 77057



LEGEND

EXISTING WALLS	NEW WALLS	LOW WALLS	DEMOLITION WALLS
EXISTING DOORS	NEW DOORS	RELOCATED DOORS	NEW WIRE

ISSUE DATES



1	03-04-2022	ISSUE FOR REVIEW

TOWER PAVILLION
 2909 HILLCROFT, HOUSTON, TX 77057
 SUITE 510

PROJECT:	887-TOWER PAVILLION
PLLOT SCALE:	1/8" = 1'-0"
CHECKED BY:	WM
FILE NAME:	887-TOWER PAVILLION
SHEET SIZE:	8.5 X 11
DRAWN BY:	WM, AE

SHEET TITLE
 EXISTING
 PLAN

SHEET NUMBER
 EX-1

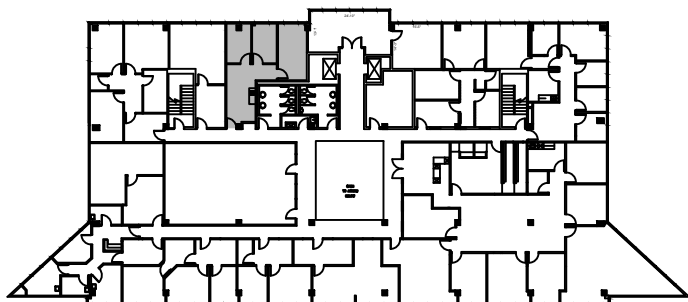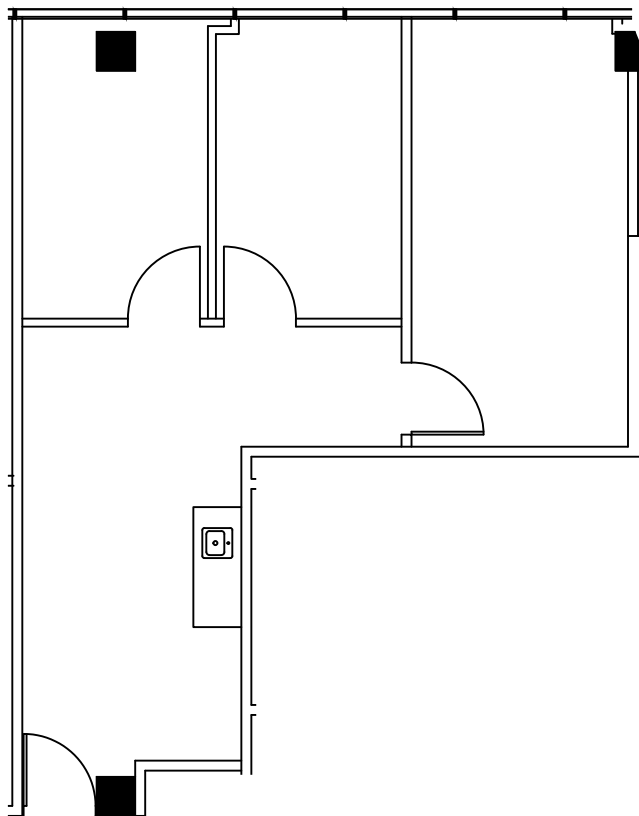

2nd FLOOR
 KEY PLAN

SUITE 510
 887 NRA

1 FLOOR PLAN
 SCALE: 1/8" = 1'-0"

FLOOR PLANS MAY NOT BE TO SCALE AND MAY NOT REFLECT EXISTING CONDITIONS AND SHALL NOT BE RELIED UPON AS SUCH THESE DRAWINGS ARE DESIGN INTENT AND ARE AN EXHIBIT TO THE LEASE