

LEGEND			
EXISTING WALLS	NEW WALLS	NEW RELOCATED DOOR	LOW DEMO



ISSUE DATES		DATE	REVISION
03-23-2023			

**TOWER PAVILLION**  
2909 HILLCROFT, HOUSTON, TX 77057  
SUITE 540

PROJECT:	620-TOWER PAVILLION
PLLOT SCALE:	1/8" = 1'-0"
CHECKED BY:	WM
FILE NAME:	620-TOWER PAVILLION
DRAWN BY:	WM, AE

SHEET TITLE  
**EXISTING PLAN**

SHEET NUMBER  
**EX-1**

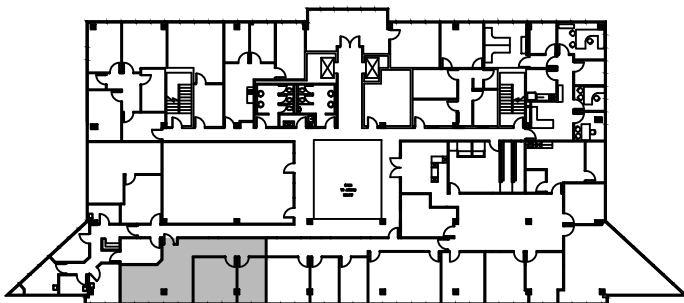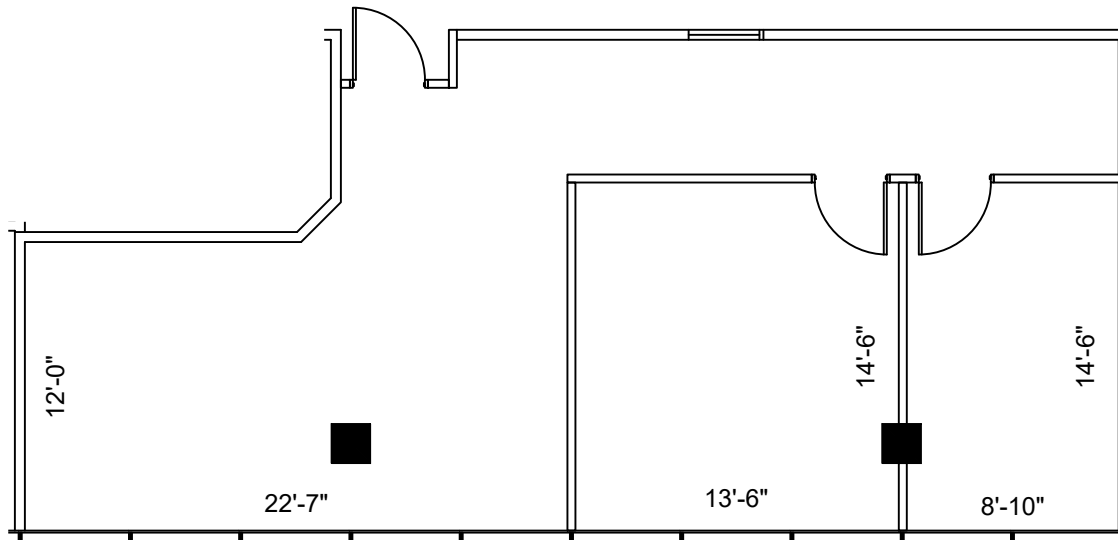

**2nd FLOOR**  
KEY PLAN

**SUITE 540**  
**1,051 NRA**

**1 FLOOR PLAN**  
SCALE: 1/8" = 1'-0"

FLOOR PLANS MAY NOT BE TO SCALE AND MAY NOT REFLECT EXISTING CONDITIONS AND SHALL NOT BE RELIED UPON AS SUCH. THESE DRAWINGS ARE DESIGN INTENT AND ARE AN EXHIBIT TO THE LEASE.