



LEGEND

EXISTING WALLS	NEW WALLS	NEW RELOCATED DOOR	LOW	DEM

ISSUE DATES



NO.	DATE	DESCRIPTION
1	03-04-2022	ISSUE FOR REVIEW

TOWER PAVILLION
 2909 HILLCROFT, HOUSTON, TX 77057
 SUITE 560

PROJECT:	650-TOWER PAVILLION
PLLOT SCALE:	1/8" = 1'-0"
CHECKED BY:	WM
FILE NAME:	650-TOWER PAVILLION
SHEET SIZE:	8.5 X 11
DRAWN BY:	WM, AE

SHEET TITLE
 EXISTING PLAN

SHEET NUMBER
 EX-1

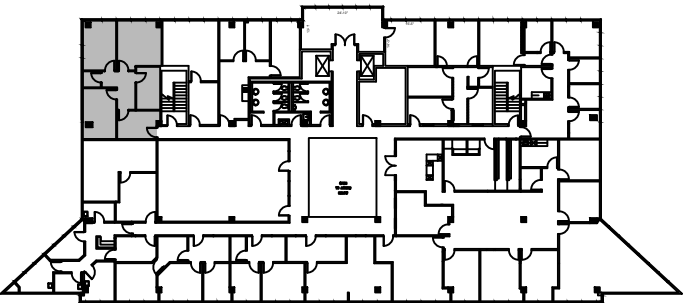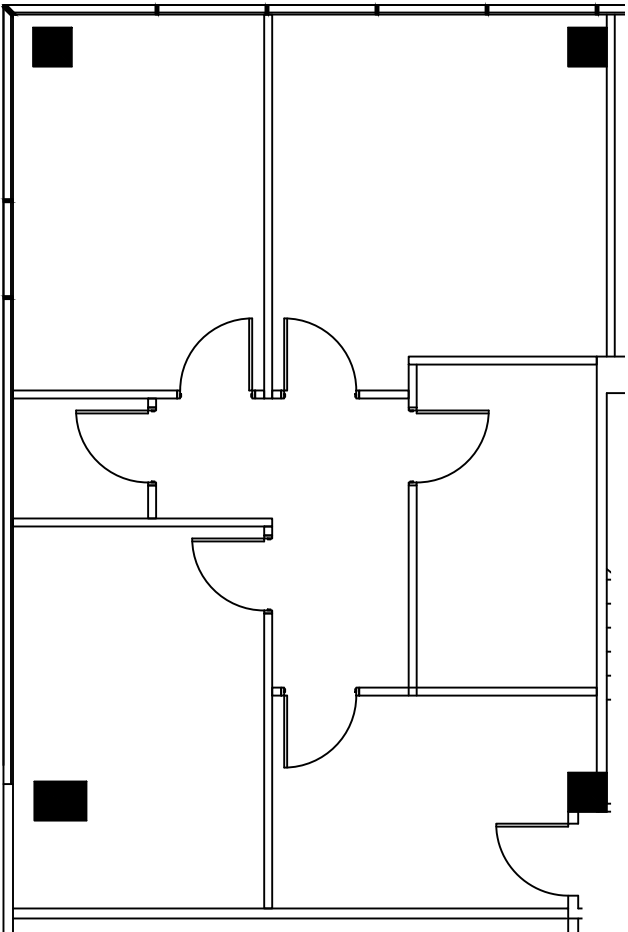

2nd FLOOR
 KEY PLAN

SUITE 560
1,144 NRA

1 FLOOR PLAN
 SCALE: 1/8" = 1'-0"

FLOOR PLANS MAY NOT BE TO SCALE AND MAY NOT REFLECT EXISTING CONDITIONS AND SHALL NOT BE RELIED UPON AS SUCH THESE DRAWINGS ARE DESIGN INTENT AND ARE AN EXHIBIT TO THE LEASE