

LEGEND			
EXISTING	NEW	LOW	DEMO
WALLS			
NEW/RELOCATED DOOR			

ISSUE DATES



03-23-2023	ISSUE
	REVIEW

TOWER PAVILLION
2909 HILLCROFT, HOUSTON, TX 77057
SUITE 560

PROJECT:	650-TOWER PAVILLION
PLAT SCALE:	1/8" = 1'-0"
CHECKED BY:	WM
FILE NAME:	650-TOWER PAVILLION

SHEET TITLE
EXISTING PLAN

SHEET NUMBER
EX-1

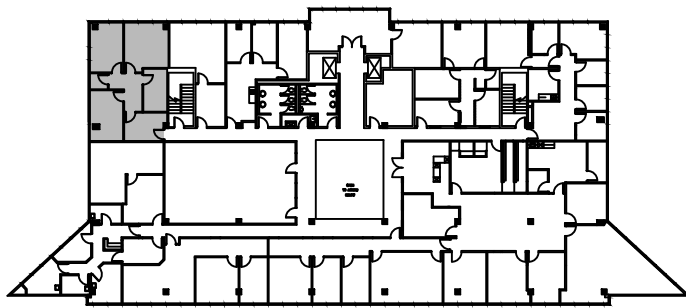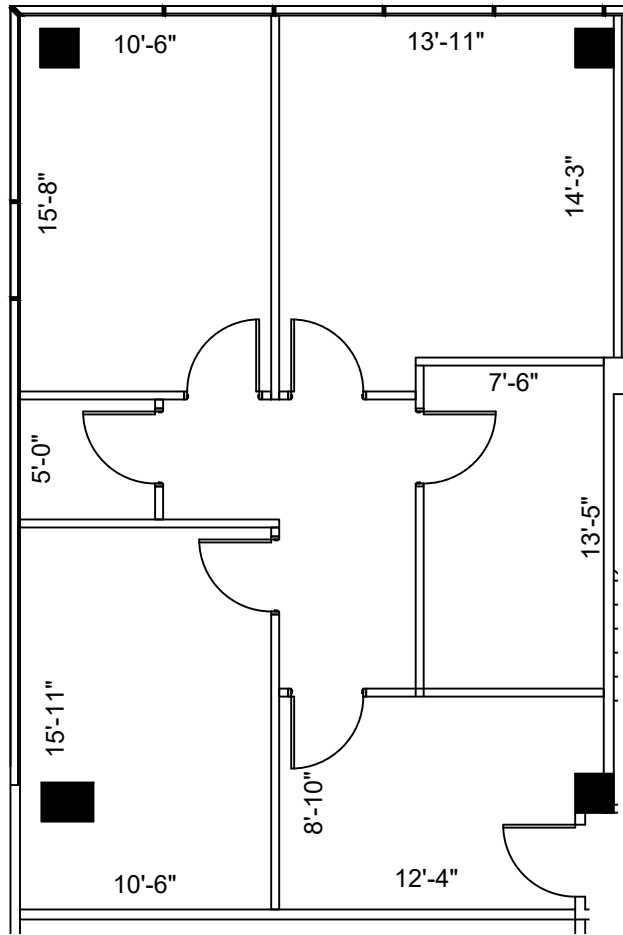

2nd FLOOR
KEY PLAN

SUITE 560 1,144 NRA

1 FLOOR PLAN
SCALE: 1/8" = 1'-0"

FLOOR PLANS MAY NOT BE TO SCALE AND MAY NOT REFLECT EXISTING CONDITIONS AND SHALL NOT BE RELIED UPON AS SUCH THESE DRAWINGS ARE DESIGN INTENT AND ARE AN EXHIBIT TO THE LEASE