



LEGEND

EXISTING WALLS	NEW WALLS	NEW RELOCATED DOOR	LOW DEMO	DEMOS

ISSUE DATES



1	03-04-2022	ISSUE FOR REVIEW

TOWER PAVILLION
 2909 HILLCROFT HOUSTON, TX 77057
 SUITE 602

PROJECT:	TOWER PAVILLION
PLOTTING SCALE:	1/8" = 1'-0"
CHECKED BY:	WM
FILE NAME:	TOWER PAVILLION

SHEET TITLE
 SCHEMATIC DESIGN

SHEET NUMBER
 SD-1

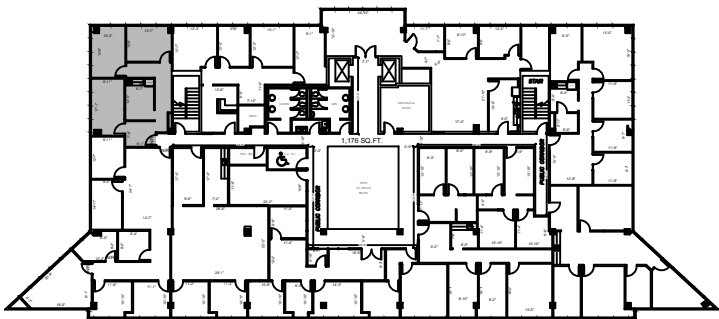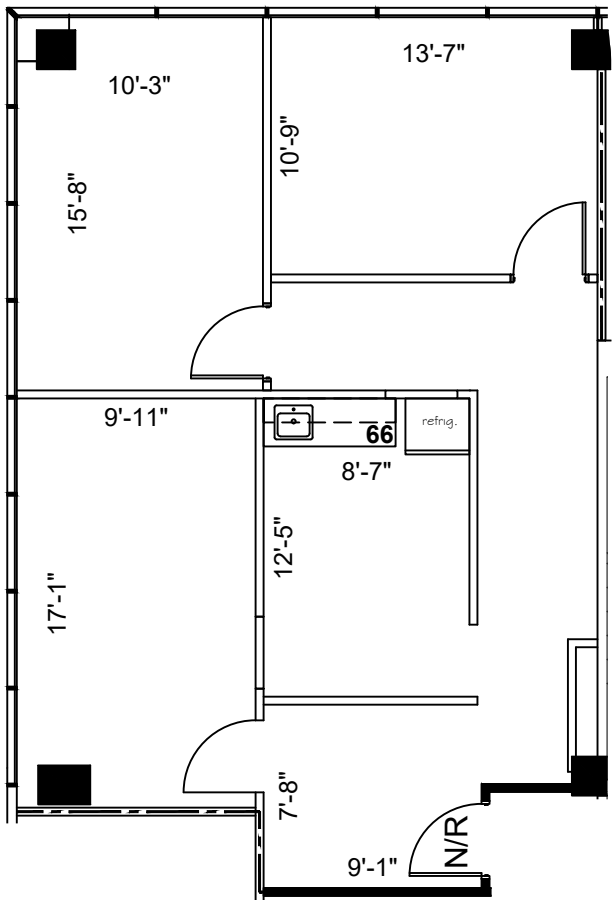

6th FLOOR
 KEY PLAN

PROPOSAL B

SUITE 602
 990 NRA

1 FLOOR PLAN
 SCALE: 1/8"=1'-0"

FLOOR PLANS MAY NOT BE TO SCALE AND MAY NOT REFLECT EXISTING CONDITIONS AND SHALL NOT BE RELIED UPON AS SUCH THESE DRAWINGS ARE DESIGN INTENT AND ARE AN EXHIBIT TO THE LEASE