

LEGEND			
EXISTING	NEW	LOW	DEM
WALLS			
NEW/RELOCATED DOOR			



ISSUE DATES	
03-23-2023	ISSUE
	REVIEW

TOWER PAVILLION
2909 HILLCROFT HOUSTON, TX 77057
SUITE 690

PROJECT	TOWER PAVILLION
PLT/SCALE	1/8" = 1'-0"
CHECKED BY	WM
FILE NAME	TOWER PAVILLION

SHEET TITLE
EXISTING PLAN

SHEET NUMBER
EX-1

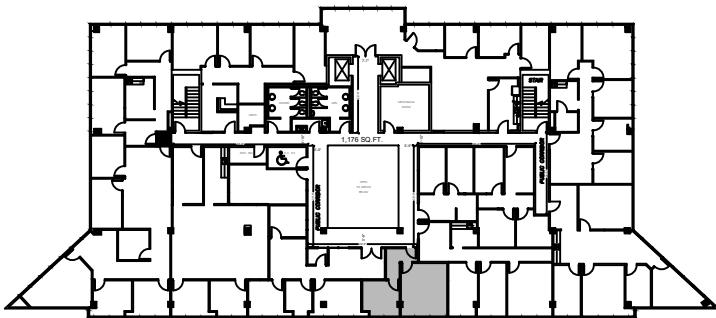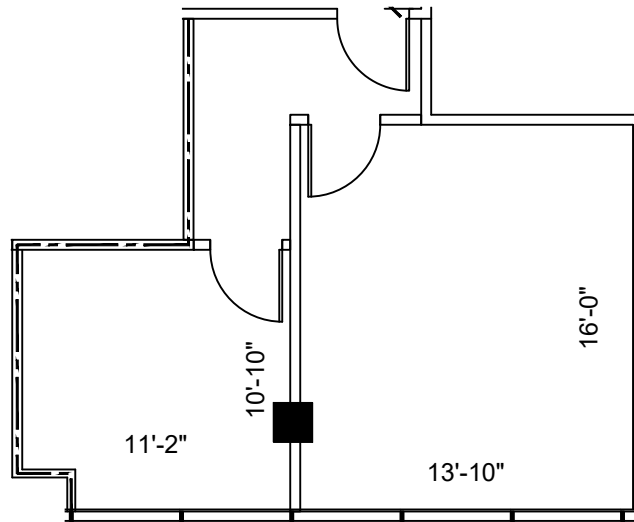

6th FLOOR
KEY PLAN

SUITE 690
499 NRA

1 FLOOR PLAN
SCALE: 1/8"=1'-0"