



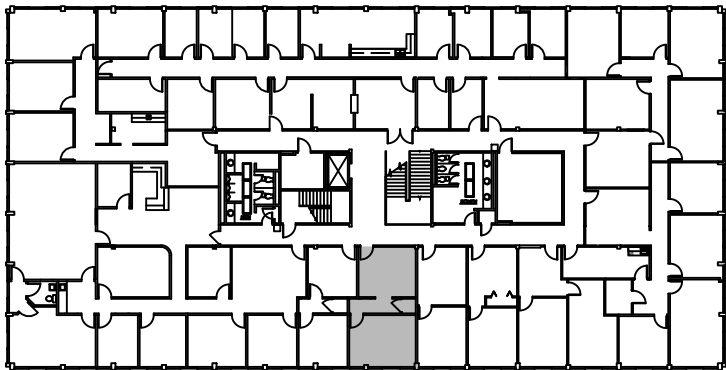

2nd FLOOR
KEY PLAN

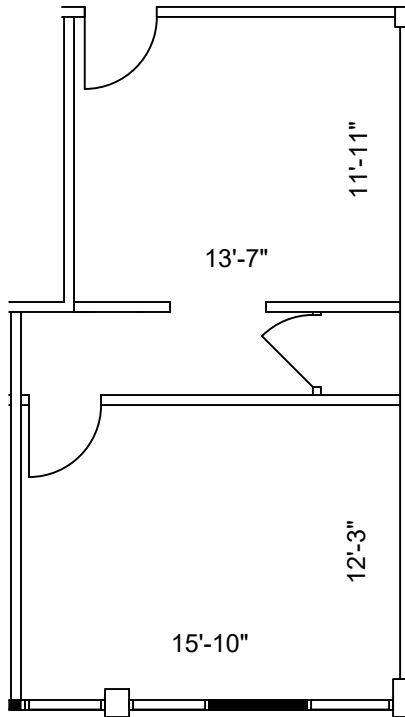

SUITE 204 544 NRA

1 FLOOR PLAN
SCALE: 1/8"=1'-0"

FLOOR PLANS MAY NOT BE TO SCALE AND MAY NOT REFLECT EXISTING CONDITIONS AND SHALL NOT BE RELIED UPON AS SUCH
THESE DRAWINGS ARE DESIGN INTENT AND ARE AN EXHIBIT TO THE LEASE

LEGEND			
EXISTING WALLS	NEW WALLS	LOW DEMO	DEMOMITION
NEW WIRE	RELOCATED DOOR	N/A	

ISSUE DATES		DATE	REVIEW
04-25-2023			

THE PRESERVE
2000 NORTH LOOP WEST, HOUSTON, TX 77018
SUITE 204

PROJECT:	THE PRESERVE
PLAT SCALE:	1/8" = 1'-0"
CHECKED BY:	WM
FILE NAME:	THE PRESERVE

SHEET TITLE
EXISTING PLAN

SHEET NUMBER
EX-1