


2nd FLOOR
KEY PLAN

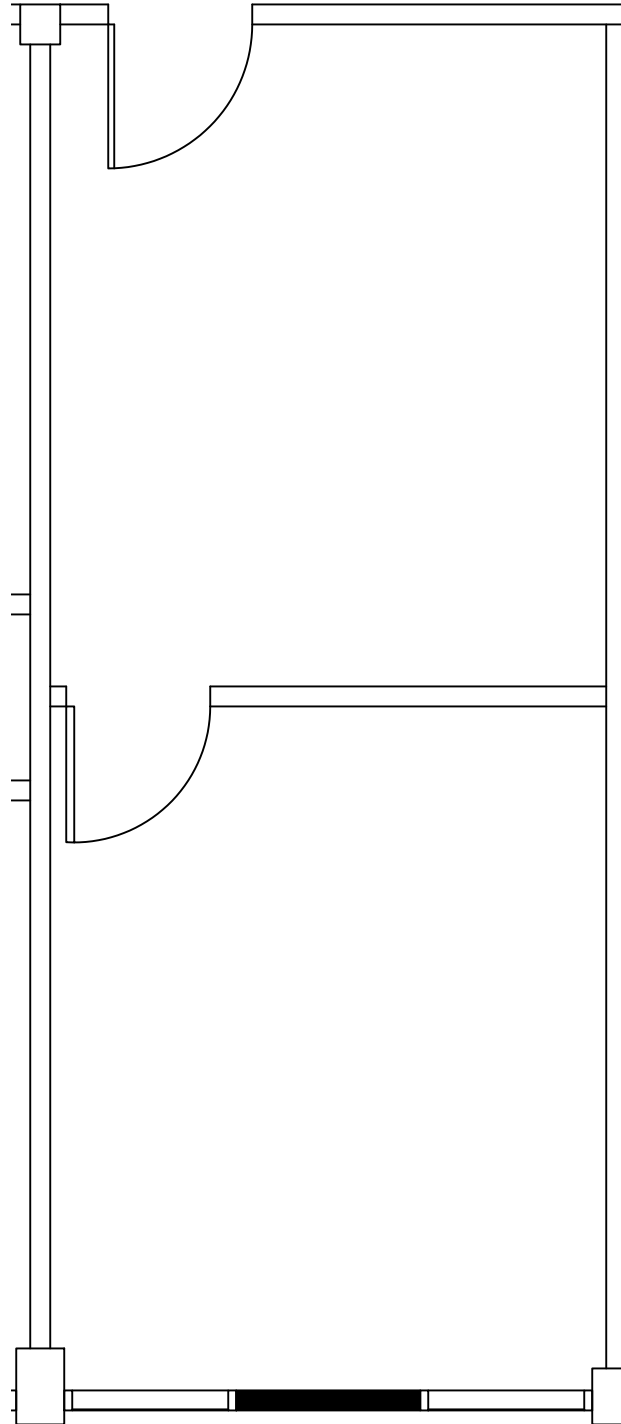

SUITE 205 405 NRA

1 FLOOR PLAN
SCALE: 1/4"=1'-0"

FLOOR PLANS MAY NOT BE TO SCALE AND MAY NOT REFLECT EXISTING CONDITIONS AND SHALL NOT BE RELIED UPON AS SUCH
THESE DRAWINGS ARE DESIGN INTENT AND ARE AN EXHIBIT TO THE LEASE



LEGEND			
EXISTING WALLS	NEW WALLS	LOW DEMO	DEMOMITION
NEW WIRE LOCATED	DOOR	N/A	

ISSUE DATES		DATE	REVIEW
06-27-2023			

THE PRESERVE
2000 NORTH LOOP WEST, HOUSTON, TX 77018
SUITE 205

PROJECT:	THE PRESERVE
PLAT SCALE:	1/4" = 1'-0"
CHECKED BY:	WM
FILE NAME:	THE PRESERVE

SHEET TITLE
EXISTING PLAN

SHEET NUMBER
EX-1