
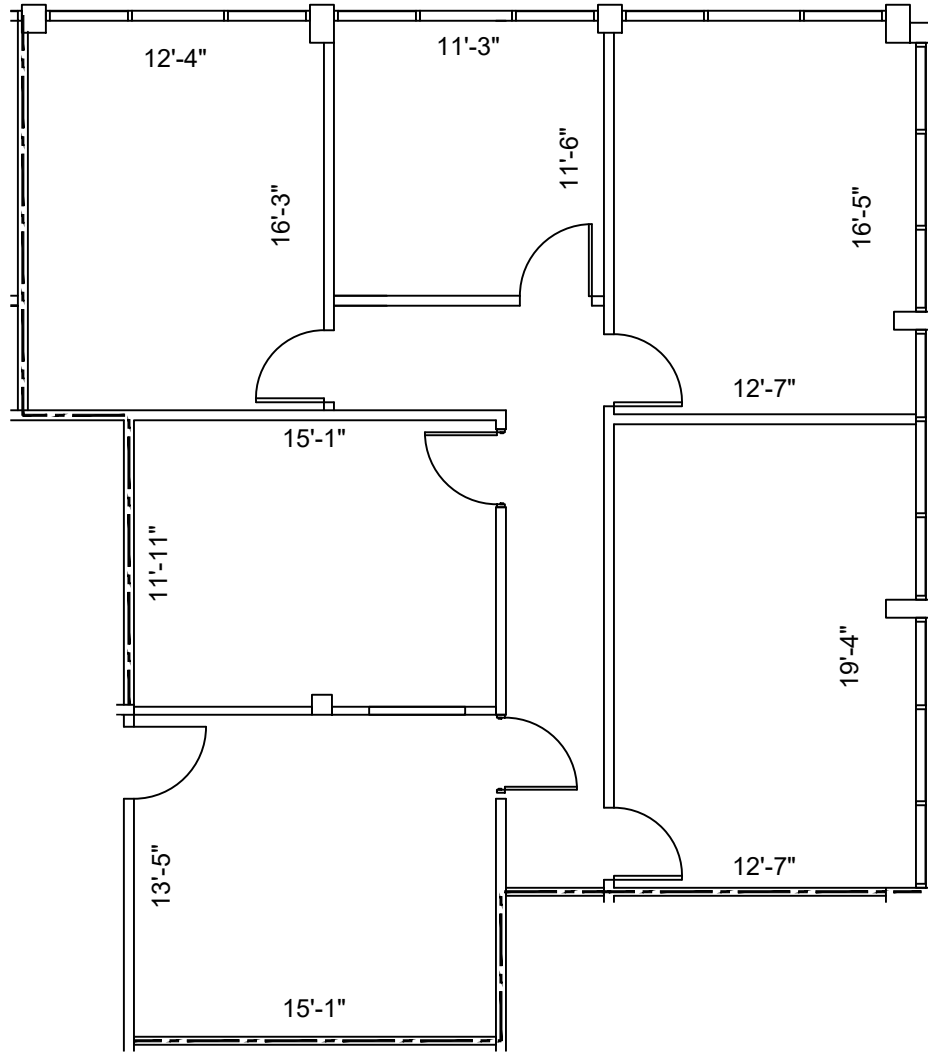


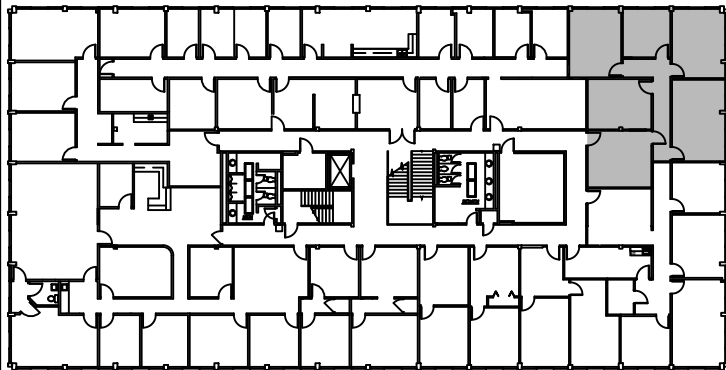

 2nd FLOOR
KEY PLAN

1 FLOOR PLAN
SCALE: 1/16"=1'-0"

FLOOR PLANS MAY NOT BE TO SCALE AND MAY NOT REFLECT EXISTING CONDITIONS AND SHALL NOT BE RELIED UPON AS SUCH
THESE DRAWINGS ARE DESIGN INTENT AND ARE AN EXHIBIT TO THE LEASE

LEGEND			
EXISTING	NEW	LOW	DEMO
WALLS			
NEW/RELOCATED DOOR			

ISSUE DATES		DATE	REVIEW
03-23-2023			

THE PRESERVE
2000 NORTH LOOP WEST, HOUSTON, TX 77018
SUITE 230

PROJECT:	THE PRESERVE
PLAT SCALE:	1/8" = 1'-0"
CHECKED BY:	WM
FILE NAME:	THE PRESERVE

SHEET TITLE
EXISTING PLAN

SHEET NUMBER
EX-1