

| LEGEND             |     |          |  |
|--------------------|-----|----------|--|
| EXISTING           | NEW | LOW DEMO |  |
| WALLS              |     |          |  |
| NEW/RELOCATED DOOR |     |          |  |



| ISSUE DATES |  | DATE | REVIEW |
|-------------|--|------|--------|
| 03-23-2023  |  |      |        |
|             |  |      |        |
|             |  |      |        |
THE PRESERVE  
2010 NORTH LOOP WEST HOUSTON, TX 77018  
SUITE 140

|             |              |
|-------------|--------------|
| PROJECT:    | THE PRESERVE |
| PLAT SCALE: | 1/8"=1'-0"   |
| CHECKED BY: | WM           |
| FILE NAME:  | THE PRESERVE |

SHEET TITLE  
EXISTING PLAN

SHEET NUMBER  
EX-1

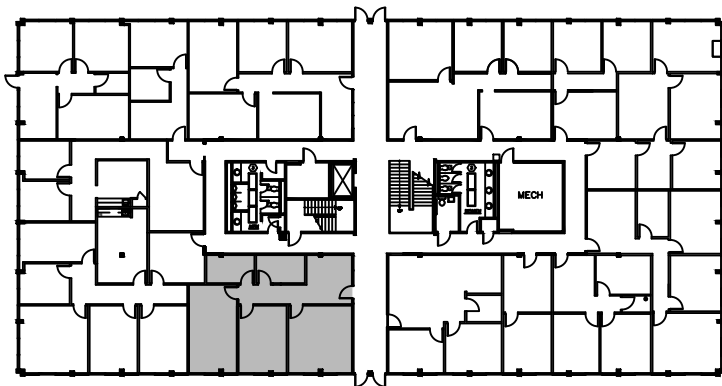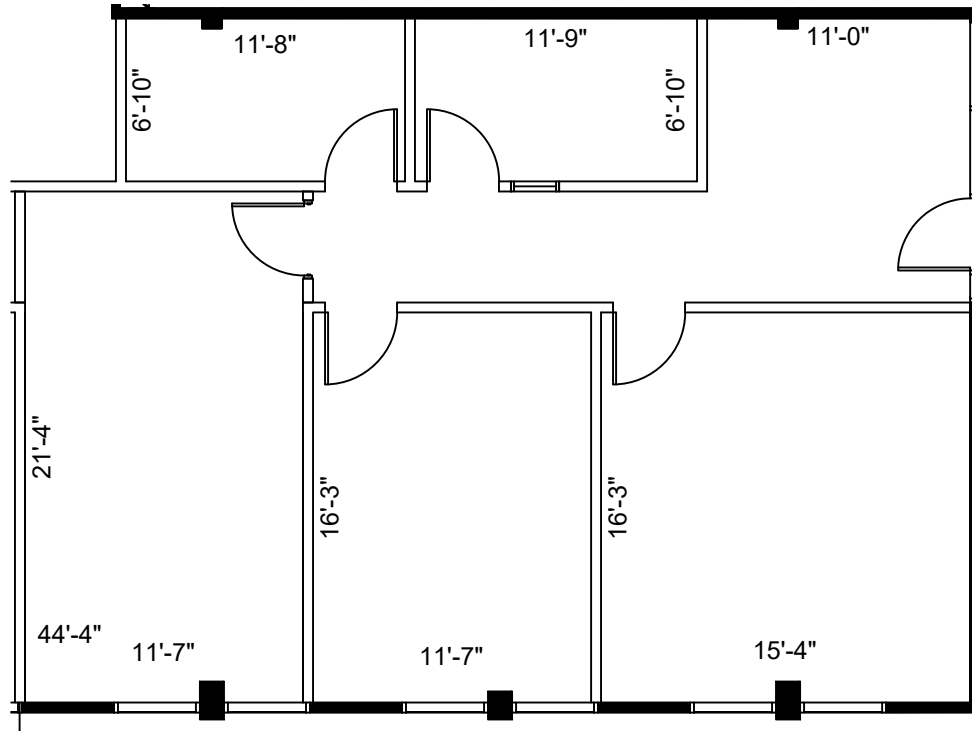

**SUITE 140**  
**1,358 NRA**

**1 FLOOR PLAN**  
SCALE: 1/8"=1'-0"