
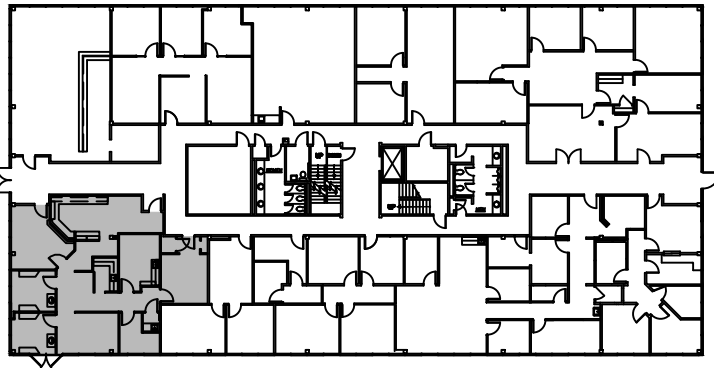


LEGEND			
EXISTING	NEW	LOW DEMO	
WALLS			
NEW/RELOCATED DOOR			

ISSUE DATES		DATE	REVIEW
03-24-2023			

THE PRESERVE
2060 NORTH LOOP WEST HOUSTON, TX 77018
SUITE 40100

PROJECT	925-THE PRESERVE
PLOTTED SCALE	1/8" = 1'-0"
CHECKED BY	WM
FILE NAME	925-THE PRESERVE
SHEET TITLE	EXISTING PLAN
SHEET NUMBER	EX-1

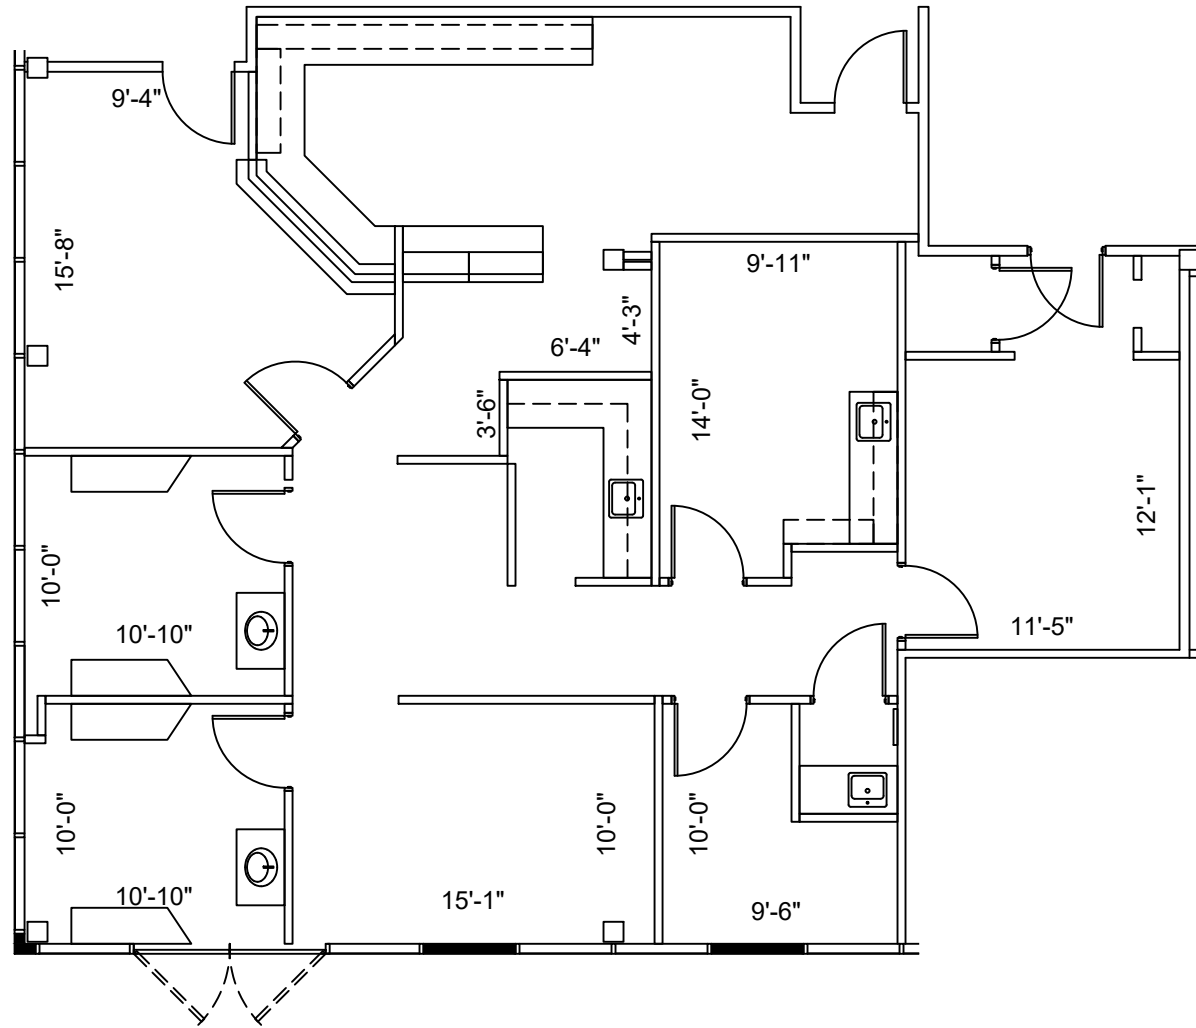

1st FLOOR
KEY PLAN

SUITE 40100 1,890 NRA

1 FLOOR PLAN
SCALE: 1/8"=1'-0"