



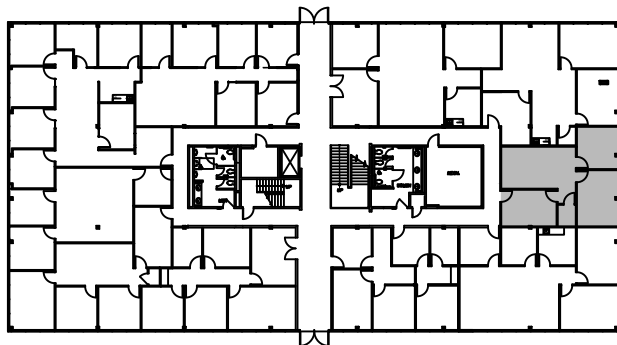

1st FLOOR
KEY PLAN

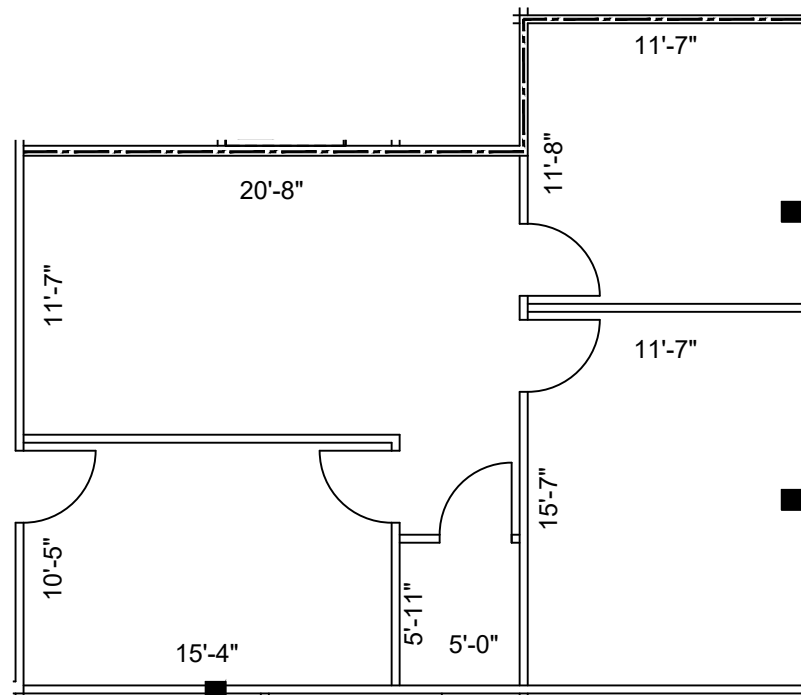

SUITE 105
904 NRA

1 FLOOR PLAN
SCALE: 1/8"=1'-0"

FLOOR PLANS MAY NOT BE TO SCALE AND MAY NOT REFLECT EXISTING CONDITIONS AND SHALL NOT BE RELIED UPON AS SUCH
THESE DRAWINGS ARE DESIGN INTENT AND ARE AN EXHIBIT TO THE LEASE

LEGEND			
EXISTING	NEW	LOW	DEMO
WALLS			
NEW/RELOCATED DOOR			

ISSUE DATES	
05-03-2023	ISSUE
	REVIEW

THE PRESERVE
2060 NORTH LOOP WEST HOUSTON, TX 77018
SUITE 105

PROJECT	904-THE PRESERVE
PLOTTED SCALE	1/8"=1'-0"
CHECKED BY	WM
FILE NAME	904-THE PRESERVE

SHEET TITLE
EXISTING PLAN

SHEET NUMBER
EX-1