

| LEGEND             |           |          |       |
|--------------------|-----------|----------|-------|
| EXISTING WALLS     | NEW WALLS | LOW DEMO | DEMOS |
| NEW/RELOCATED DOOR | N/A       |          |       |



| ISSUE DATES |        | DATE | BY |
|-------------|--------|------|----|
| 03-28-2023  | ISSUE  |      |    |
|             | REVIEW |      |    |
|             |        |      |    |
|             |        |      |    |
THE PRESERVE  
2060 NORTH LOOP WEST HOUSTON, TX 77018  
SUITE 130

|               |                  |
|---------------|------------------|
| PROJECT       | 925-THE PRESERVE |
| PLOTTED SCALE | 1/8"=1'-0"       |
| CHECKED BY    | WM               |
| FILE NAME     | 925-THE PRESERVE |
| DRAWN BY      | WM               |

SHEET TITLE  
EXISTING  
PLAN

SHEET NUMBER  
EX-1

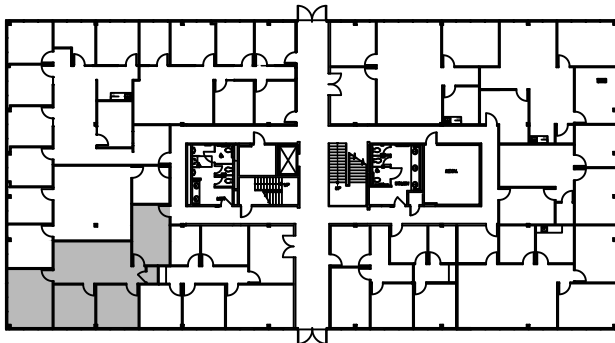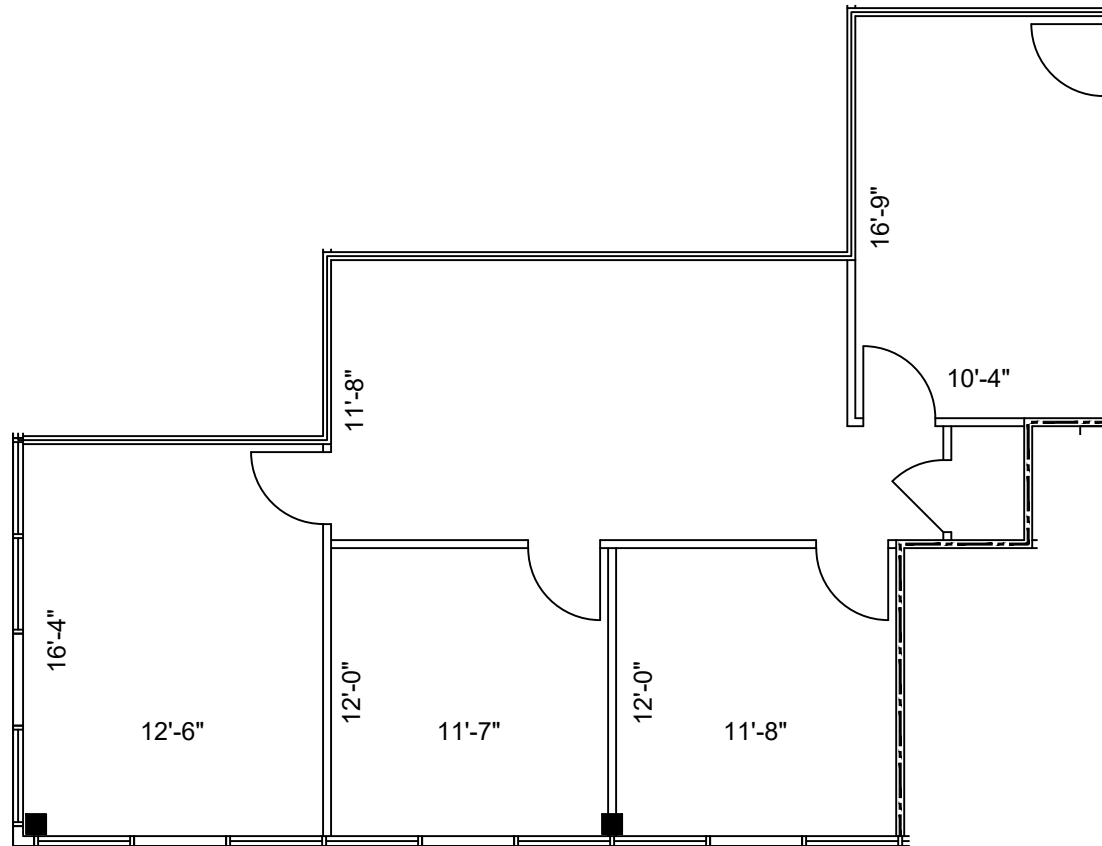

1st FLOOR  
KEY PLAN

SUITE 60130  
1,117 NRA

1

FLOOR PLAN

SCALE: 1/8"=1'-0"

FLOOR PLANS MAY NOT BE TO SCALE AND MAY NOT REFLECT EXISTING CONDITIONS AND SHALL NOT BE RELIED UPON AS SUCH  
THESE DRAWINGS ARE DESIGN INTENT AND ARE AN EXHIBIT TO THE LEASE