

LEGEND			
EXISTING	NEW	LOW	DEMO
WALLS			
NEW/RELOCATED	DOOR	N/A	



ISSUE DATES		DATE	REVIEW
03-28-2023			

THE PRESERVE
2060 NORTH LOOP WEST, HOUSTON, TX 77018
SUITE 230

PROJECT	625-THE PRESERVE
PLAT SCALE	1/8" = 1'-0"
CHECKED BY	WM
FILE NAME	625-THE PRESERVE

SHEET TITLE
EXISTING
PLAN

SHEET NUMBER
EX-1

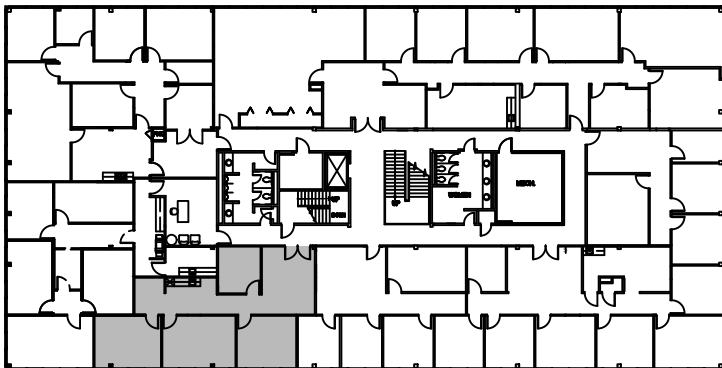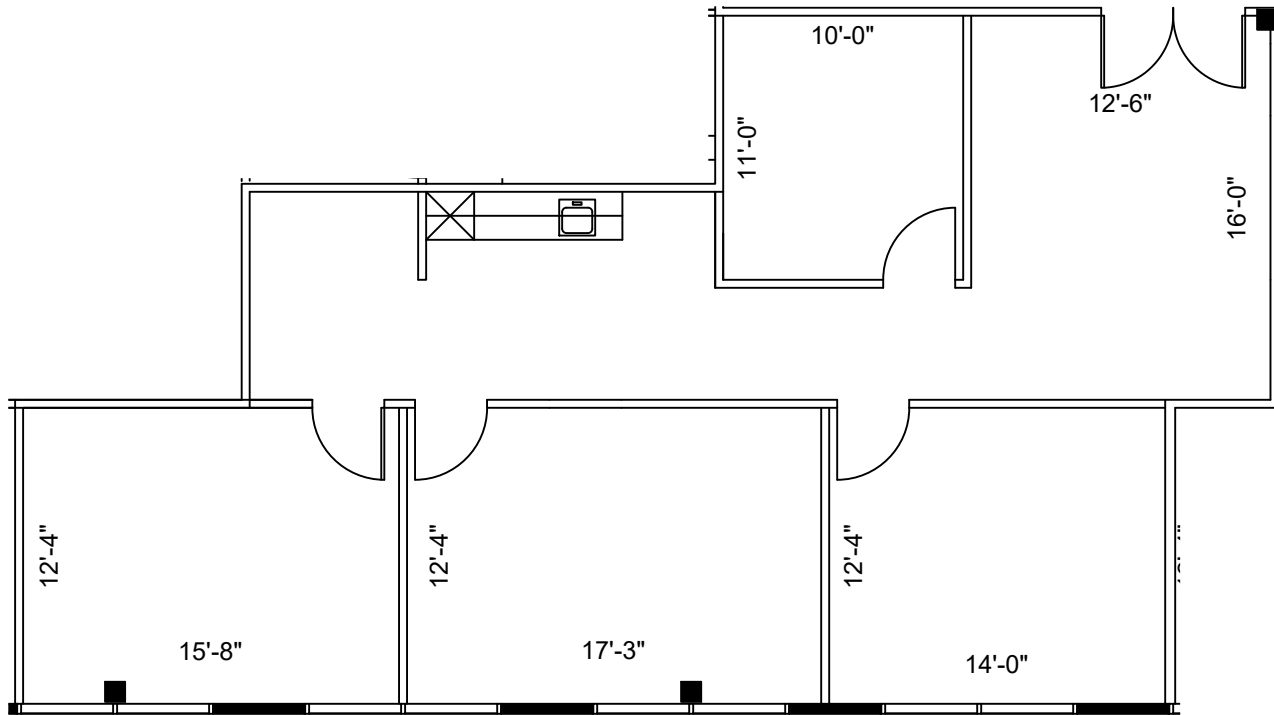

NORTH
2nd FLOOR
KEY PLAN

SUITE 230
1,405 NRA

1 FLOOR PLAN
SCALE: 1/8"=1'-0"