



ISSUE DATES

DATE	DESCRIPTION



02/05/2018 | EXISTING PLAN

THE PRESERVE
 2000 NORTH LOOP WEST, HOUSTON, TX 77018
 SUITE 110

PROJECT:	RS-THE PRESERVE 2000
PLOTTED SCALE:	1/8"=1'-0"
CHECKED BY:	WJH
FILE NAME:	RS-THE PRESERVE 2000 LV-1

SHEET TITLE
EXISTING PLAN

SHEET NUMBER
EX-1

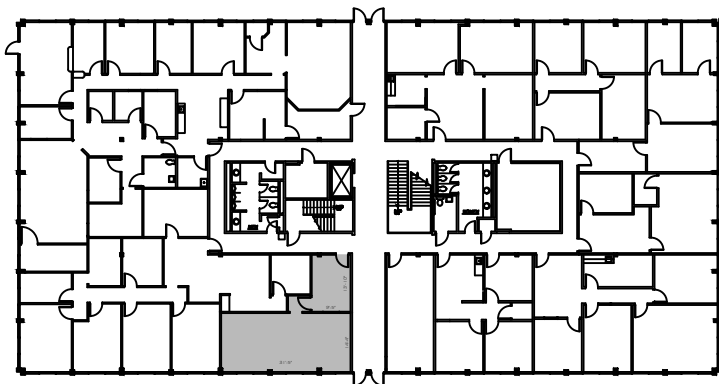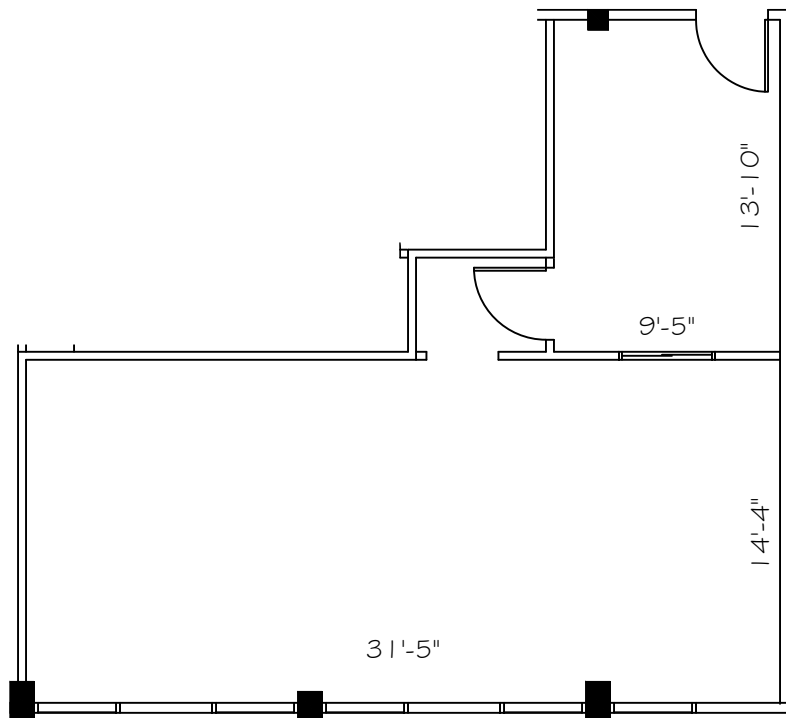

GROUND FLOOR
 KEY PLAN

1 FLOOR PLAN
 SCALE: 1/8"=1'-0"