



LEGEND

EXISTING	NEW	DEMO
PARTITIONS		
NEW/RELOCATED DOOR		

ISSUE DATES



NO.	DATE	REVISION
1	08-15-19	LEASING REVIEW

THE PRESERVE  
2030 NORTH LOOP, HOUSTON, TX 77018  
SUITE 285

PROJECT	03-2030-THE PRESERVE
PLOT SCALE	1/8" = 1'-0"
CHECKED BY	MM
FILE NAME	03-2030-THE PRESERVE

SHEET TITLE  
SCHEMATIC DESIGN

SHEET NUMBER  
SD-1

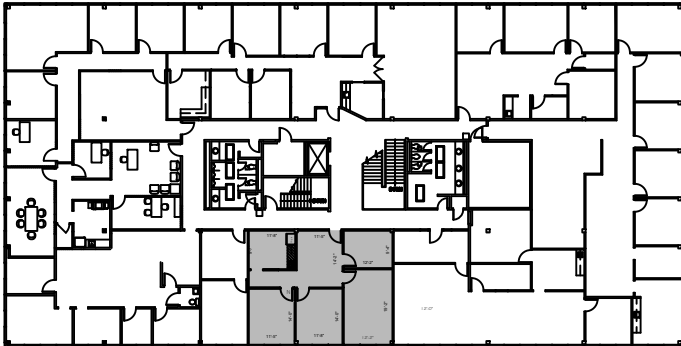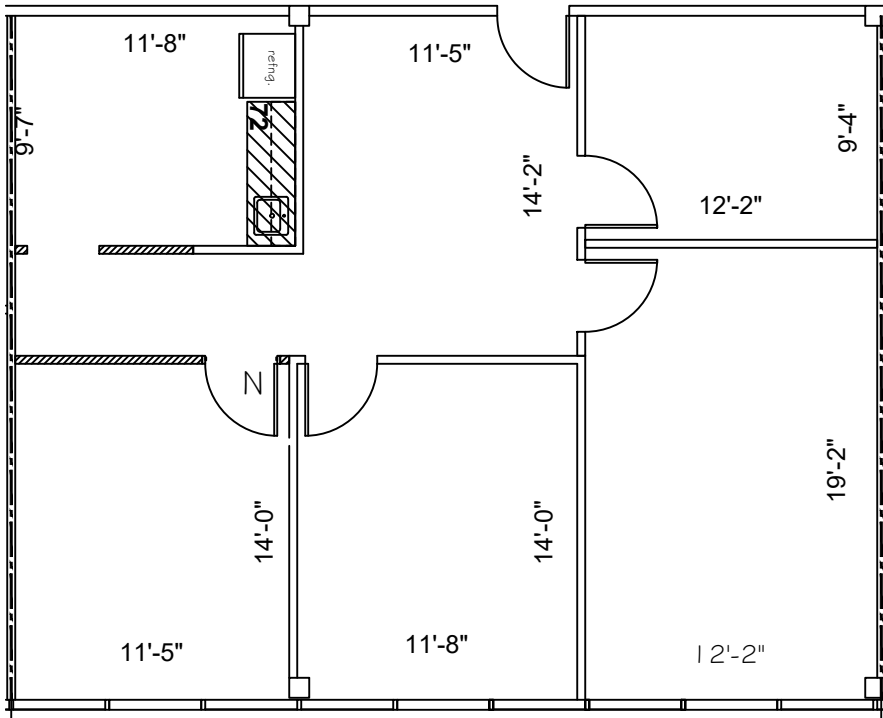

1st FLOOR  
KEY PLAN

**1** FLOOR PLAN  
SCALE: 1/8"=1'-0"

FLOOR PLANS MAY NOT BE TO SCALE AND MAY NOT REFLECT EXISTING CONDITIONS AND SHALL NOT BE RELIED UPON AS SUCH THESE DRAWINGS ARE DESIGN INTENT AND ARE AN EXHIBIT TO THE LEASE