



LEGEND			
EXISTING	NEW	LOW DEM	CEM
WALLS			
NEW/RELOCATED DOOR			



ISSUE DATES	
NO.	DATE
1	04-07-2020

**CHELSEA SQUARE II**  
 5020 FM1960 WEST HOUSTON, TX 77069  
 SUITE A-9

PROJECT:	83-CHELSEA SQUARE II
PLOTTED SCALE:	1/8"=1'-0"
CHECKED BY:	WM
FILE NAME:	83-CHELSEA SQUARE II

SHEET TITLE  
**EXISTING FLOOR PLAN**

SHEET NUMBER  
**EX-1**

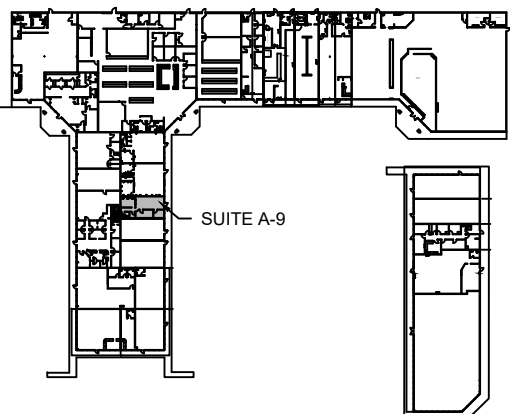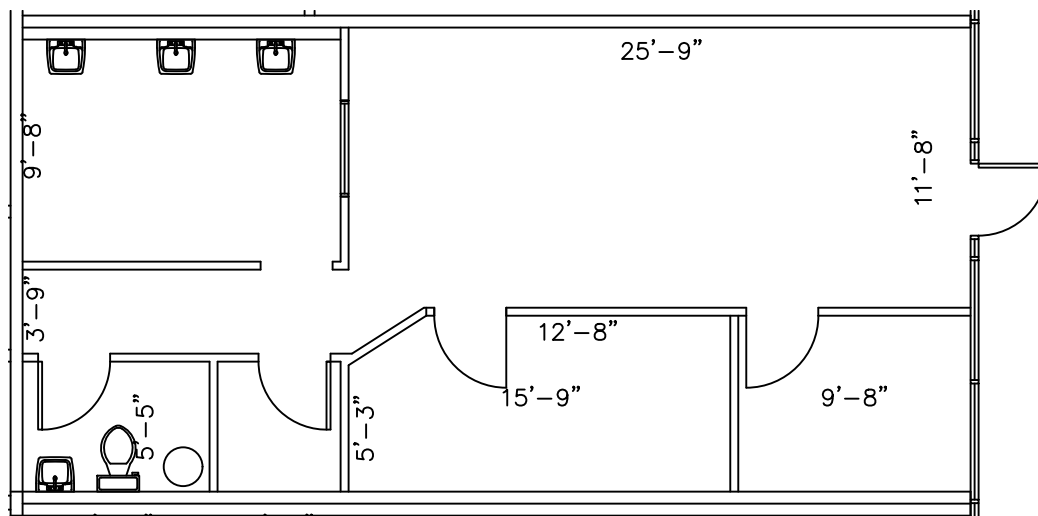

# SUITE A-9 800 NRA

**1** **EXISTING FLOOR PLAN**  
 SCALE: 1/8"=1'-0"

FLOOR PLANS MAY NOT BE TO SCALE AND MAY NOT REFLECT EXISTING CONDITIONS AND SHALL NOT BE RELIED UPON AS SUCH THESE DRAWINGS ARE DESIGN INTENT AND ARE AN EXHIBIT TO THE LEASE