



LEGEND

EXISTING WALLS	NEW WALLS	NEW RELOCATED DOOR	NEW/RELOCATED DOOR
EXISTING	NEW	LOW	DEM

ISSUE DATES


1	07-29-2021	LEASING REVIEW

CHELSEA SQUARE II
 5020 FM1960 WEST HOUSTON, TX 77069
 SUITE A-12

PROJECT:	63-CHELSEA SQUARE II
PLOTTED SCALE:	BREX SIZE
NEW SCALE:	8.5 X 11
CHECKED BY:	WM
DRAWN BY:	WM
FILE NAME:	63-CHELSEA SQUARE II

SHEET TITLE
EXISTING FLOOR PLAN

SHEET NUMBER
EX-1

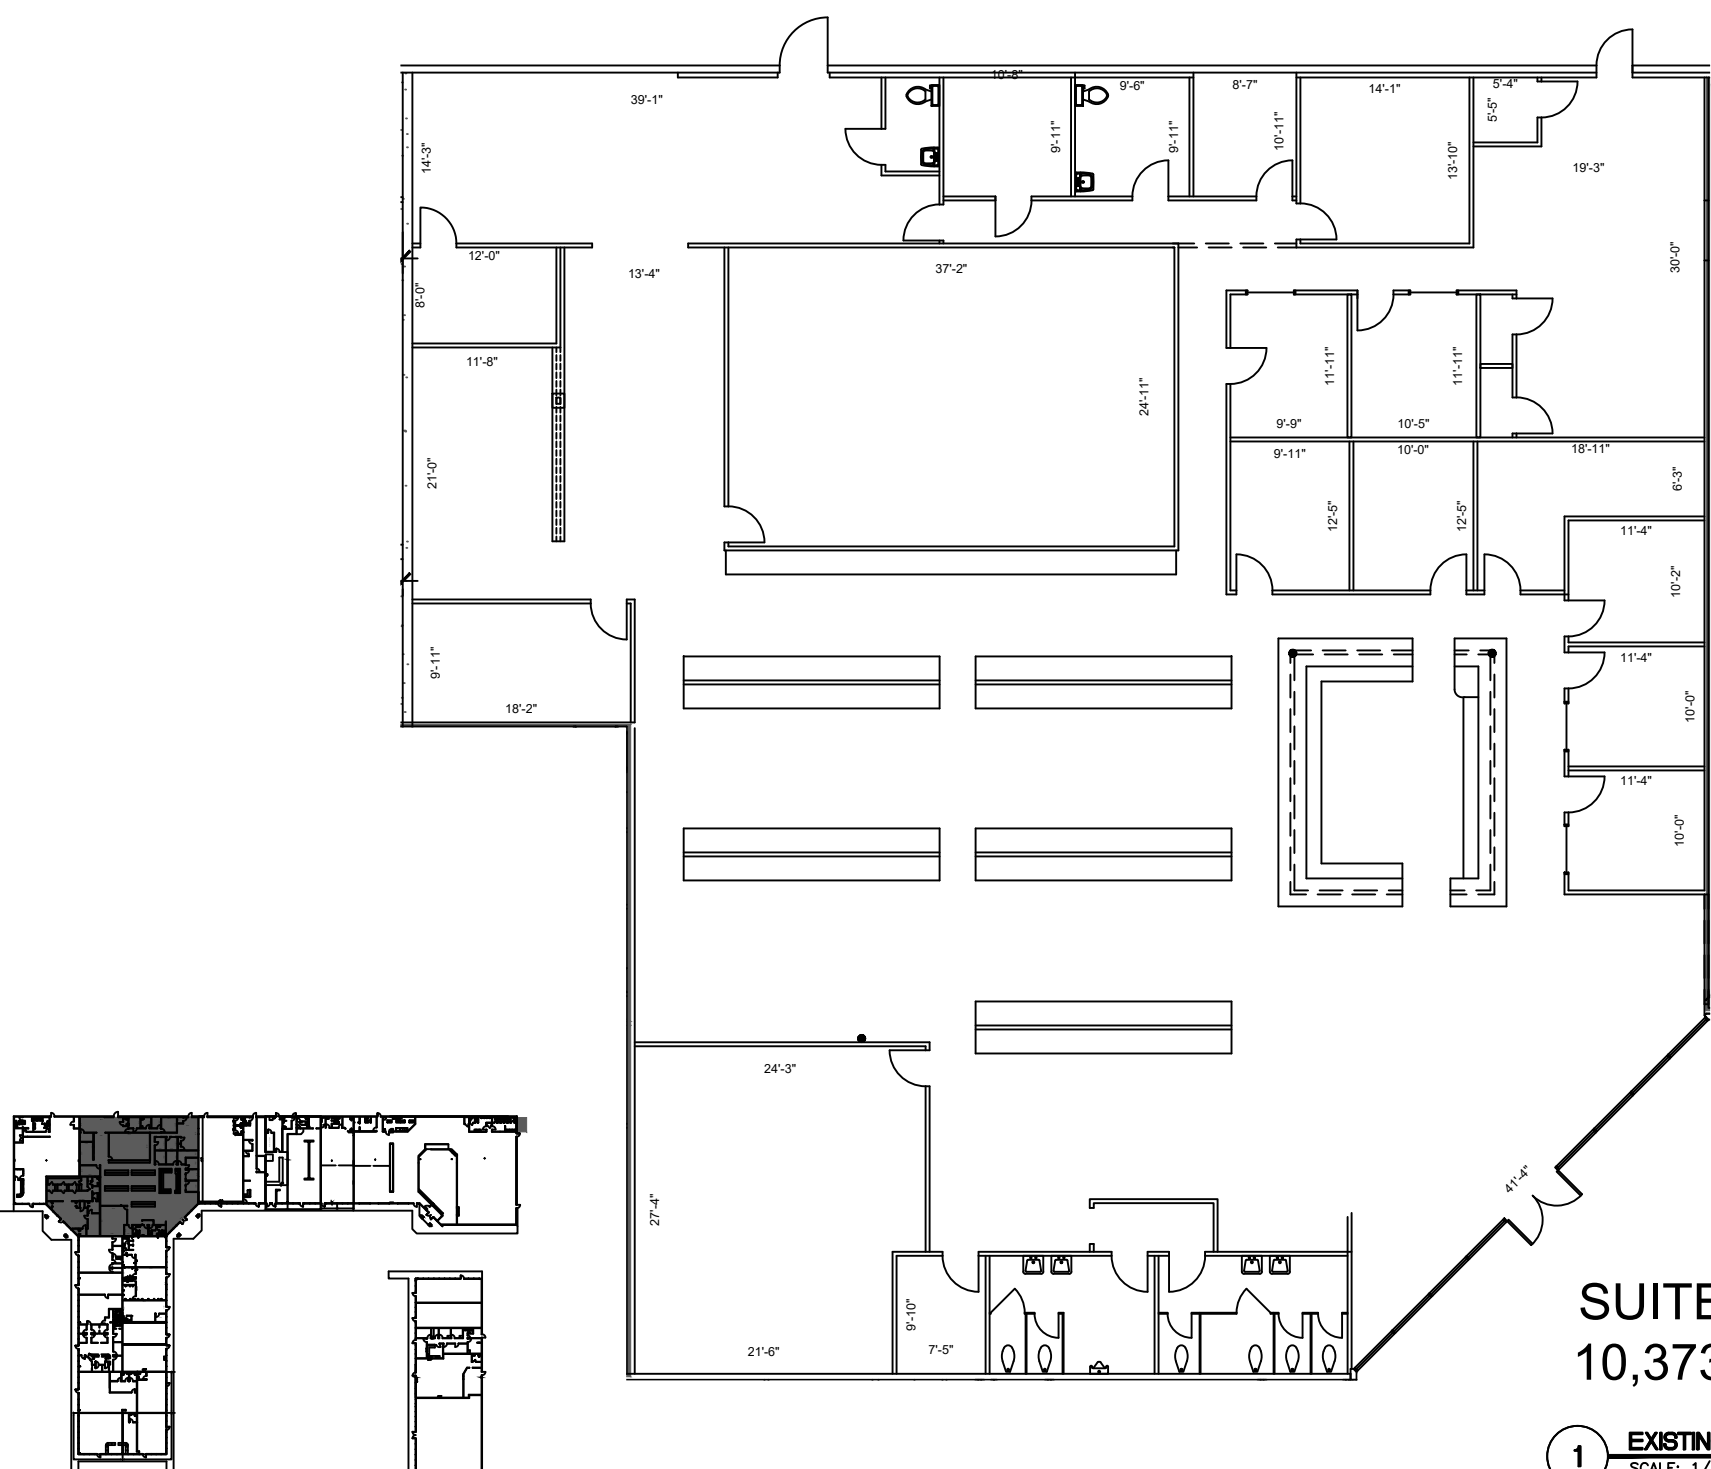

SUITE A-12
10,373 NRA

1 EXISTING FLOOR PLAN
 SCALE: 1/16"=1'-0"

FLOOR PLANS MAY NOT BE TO SCALE AND MAY NOT REFLECT EXISTING CONDITIONS AND SHALL NOT BE RELIED UPON AS SUCH THESE DRAWINGS ARE DESIGN INTENT AND ARE AN EXHIBIT TO THE LEASE