



LEGEND

EXISTING	NEW	LOW DEMO
WALLS	---	---
NEW/RELOCATED DOOR	N/R	

ISSUE DATES



DATE	REVIEW
1 07-29-2021	

CHelsea SQUARE II
5020 FM1960 WEST HOUSTON, TX 77069
SUITE A-13

PROJECT:	630-CHELSEA SQUARE II
PLOTTED SCALE:	3/32"=1'-0" 8.5 X 11
CHECKED BY:	WM
DRAWN BY:	WM
FILE NAME:	630-CHELSEA SQUARE II

SHEET TITLE
EXISTING FLOOR PLAN

SHEET NUMBER
EX-1

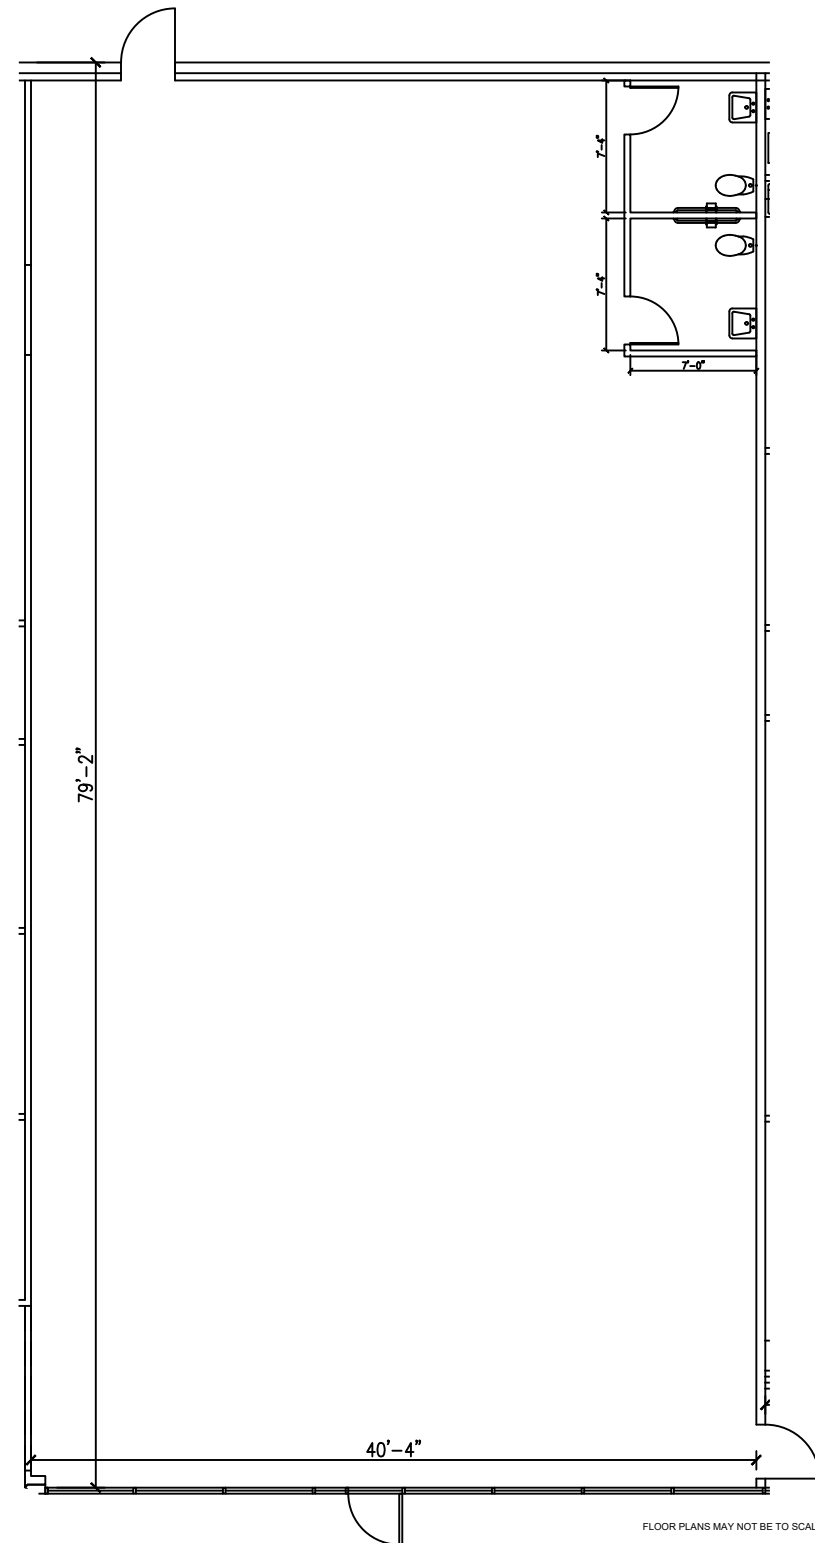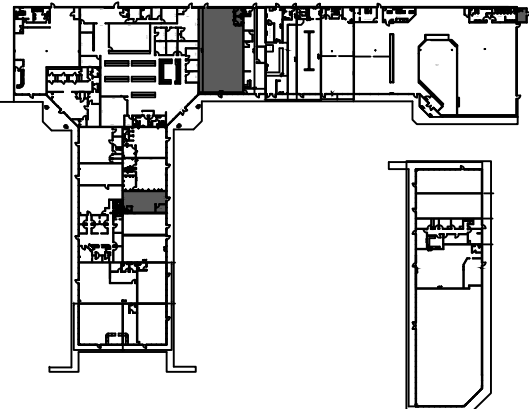

SUITE A-13
3,280 NRA

1 EXISTING FLOOR PLAN
SCALE: 3/32"=1'-0"

FLOOR PLANS MAY NOT BE TO SCALE AND MAY NOT REFLECT EXISTING CONDITIONS AND SHALL NOT BE RELIED UPON AS SUCH THESE DRAWINGS ARE DESIGN INTENT AND ARE AN EXHIBIT TO THE LEASE