



LEGEND

EXISTING WALLS	NEW WALLS	LOW WALLS	DEMOLISHED WALLS
NEW/RELOCATED DOOR	N/R		

ISSUE DATES



1	07-29-2021	LEASING REVIEW

CHelsea SQUARE II
 5020 FM1960 WEST HOUSTON, TX 77069
 SUITE A-18

PROJECT:	CHelsea SQUARE II
PLAT SCALE:	3/32" = 1'-0"
CHECKED BY:	WM
FILE NAME:	CHelsea SQUARE II
DRAWN BY:	WM

SHEET TITLE
EXISTING FLOOR PLAN

SHEET NUMBER
EX-1

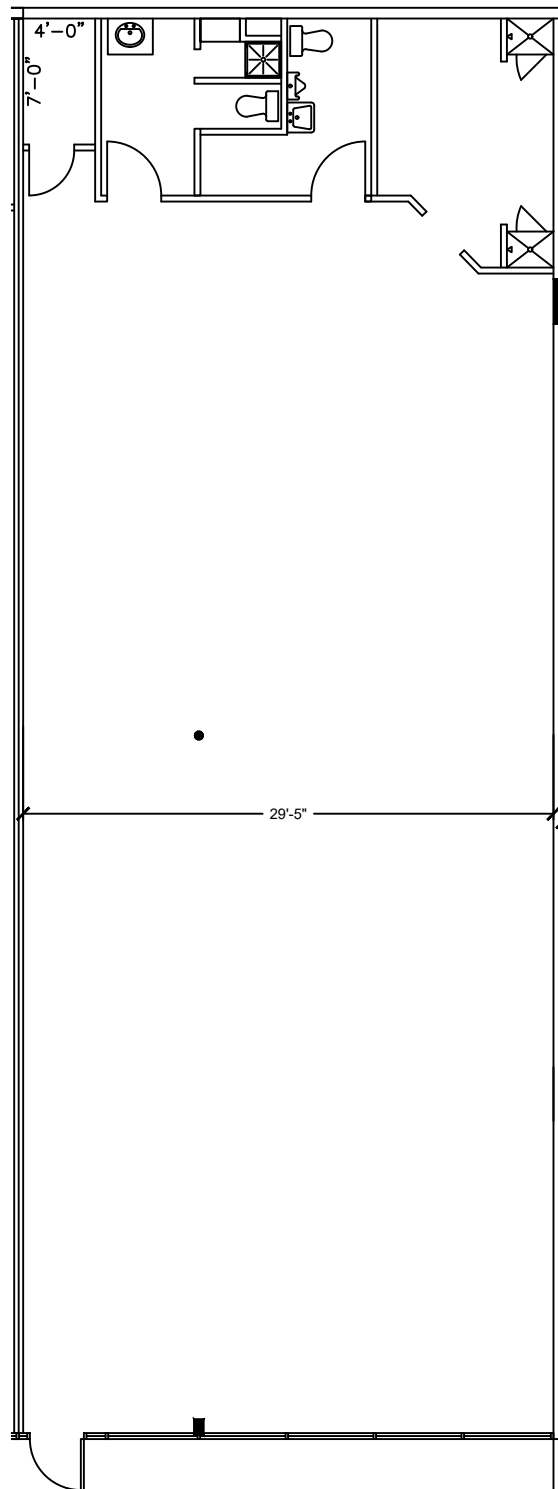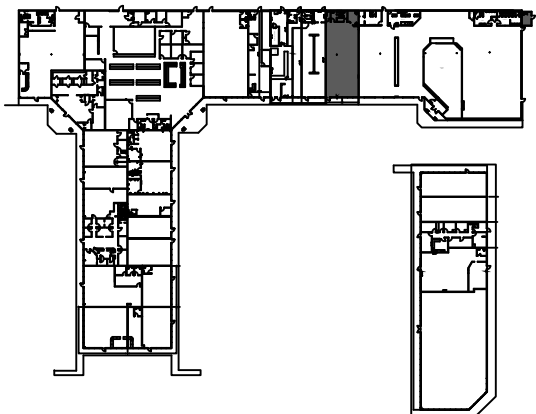

**SUITE A-18
 2,400 NRA**

1 FLOOR PLAN
 SCALE: 3/32"=1'-0"

FLOOR PLANS MAY NOT BE TO SCALE AND MAY NOT REFLECT EXISTING CONDITIONS AND SHALL NOT BE RELIED UPON AS SUCH THESE DRAWINGS ARE DESIGN INTENT AND ARE AN EXHIBIT TO THE LEASE