


SITE PLAN
KEY PLAN

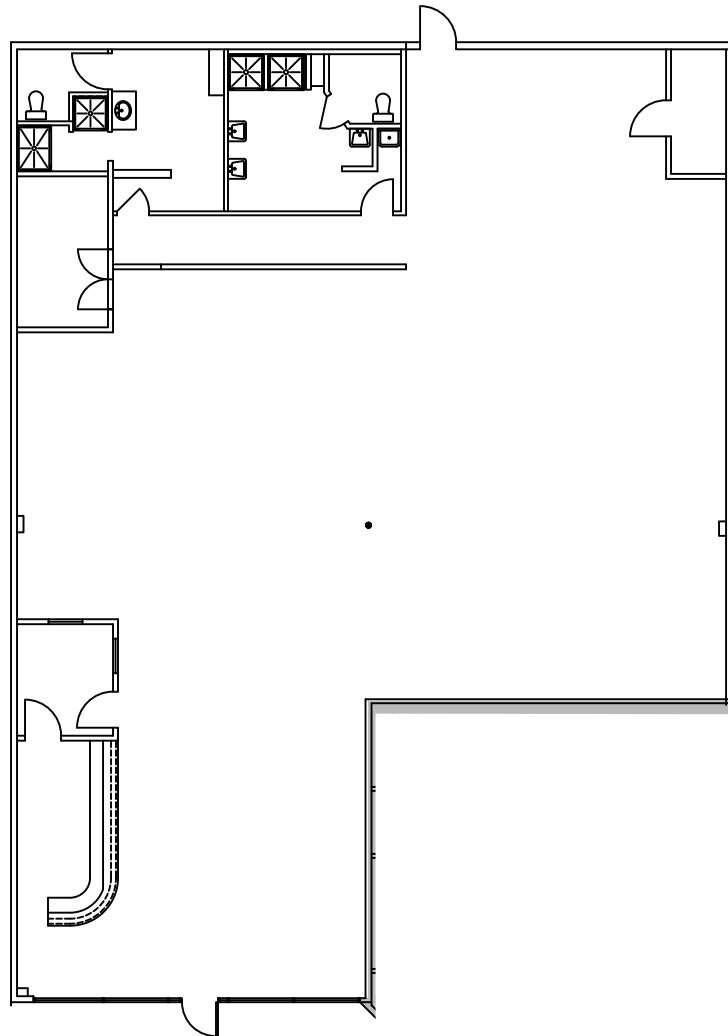

SUITE A-1 4,000 NRA

FLOOR PLAN

SCALE: 1/16" = 1'-0"

FLOOR PLANS MAY NOT BE TO SCALE AND MAY NOT REFLECT EXISTING CONDITIONS AND SHALL NOT BE RELIED UPON AS SUCH
THESE DRAWINGS ARE DESIGN INTENT AND ARE AN EXHIBIT TO THE LEASE

LEGEND			
EXISTING	NEW	LOW DEMO	
WALLS			
NEW/RELOCATED DOOR			

ISSUE DATES

05-22-2023	ISSUE FOR REVIEW

CHELSEA SQUARE II
5020 FM1960 WEST HOUSTON, TX 77069
SUITE A-1

PROJECT: CHELSEA SQUARE II	SHEET SIZE: 8.5 X 11
PLAT SCALE: 1/8" = 1'-0"	
CHECKED BY: WM	DRAWN BY: WM
FILE NAME: CHELSEA SQUARE II	

SHEET TITLE
EXISTING PLAN

SHEET NUMBER
EX-1