

LEGEND			
EXISTING	NEW	LOW DEMO	
WALLS			
NEW/RELOCATED DOOR			


ISSUE DATES		ISSUE	REVIEW
05-22-2023			

CHELSEA SQUARE II
5020 FM1960 WEST HOUSTON, TX 77069
SUITE A-2

PROJECT:	CHELSEA SQUARE II
PLAT SCALE:	1/8" = 1'-0"
CHECKED BY:	WM
FILE NAME:	CHELSEA SQUARE II

SHEET TITLE
EXISTING PLAN

SHEET NUMBER
EX-1

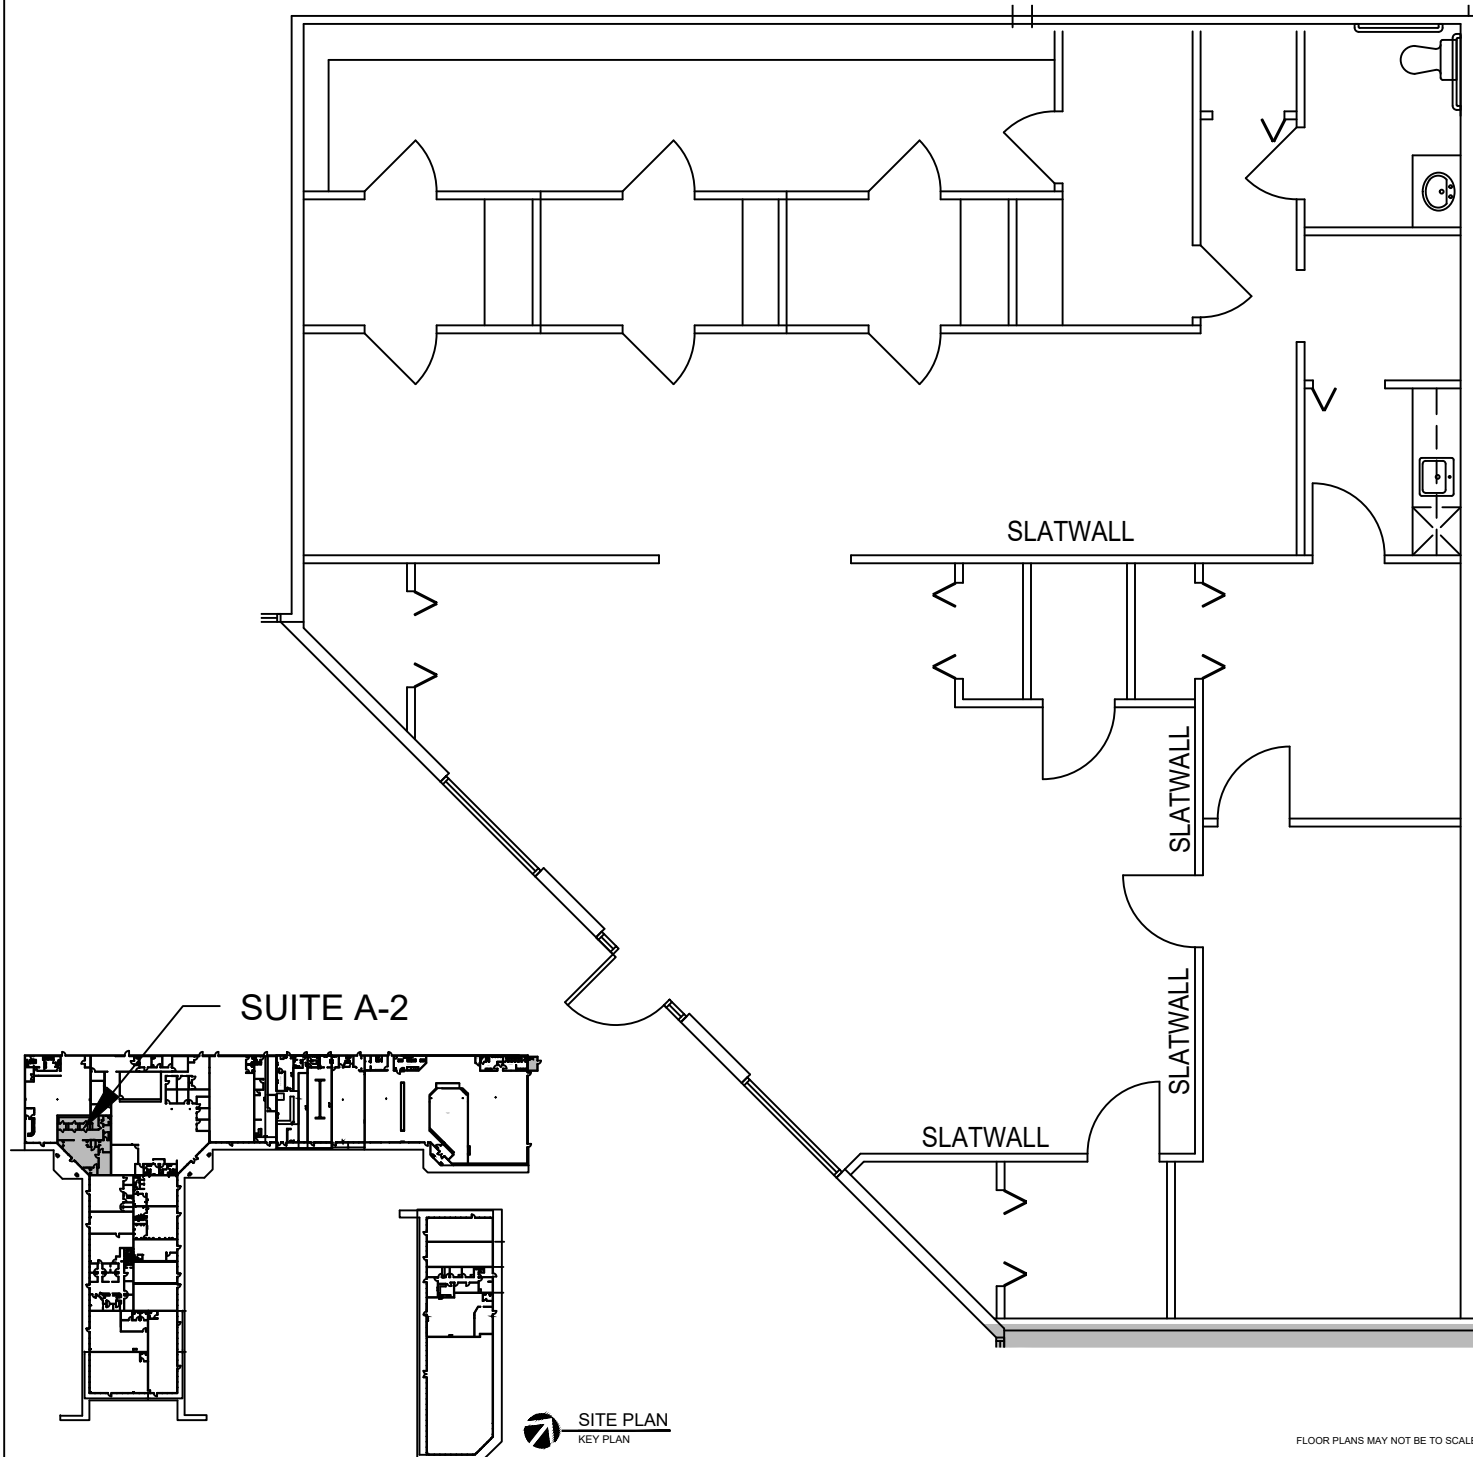

SUITE A-2
2,257 NRA

1 FLOOR PLAN
SCALE: 1/8" = 1'-0"