

LEGEND			
EXISTING	NEW	LOW	DEMO
WALLS			
NEW/RELOCATED DOOR			



ISSUE DATES	
05-22-2023	ISSUE FOR REVIEW

**CHELSEA SQUARE II**  
5020 FM1960 WEST HOUSTON, TX 77069  
SUITE A-3

PROJECT:	CHELSEA SQUARE II
PLAT SCALE:	1/8" = 1'-0"
CHECKED BY:	WM
FILE NAME:	CHELSEA SQUARE II

SHEET TITLE  
**EXISTING PLAN**

SHEET NUMBER  
**EX-1**

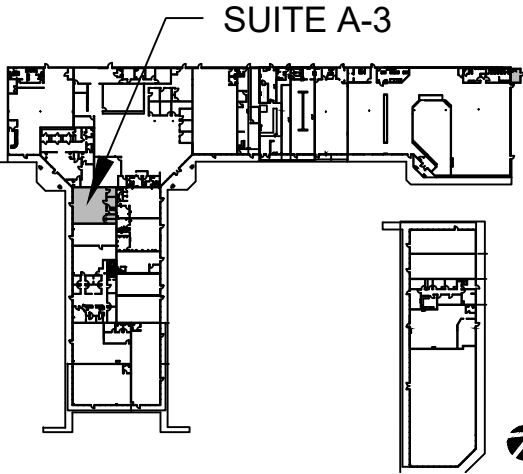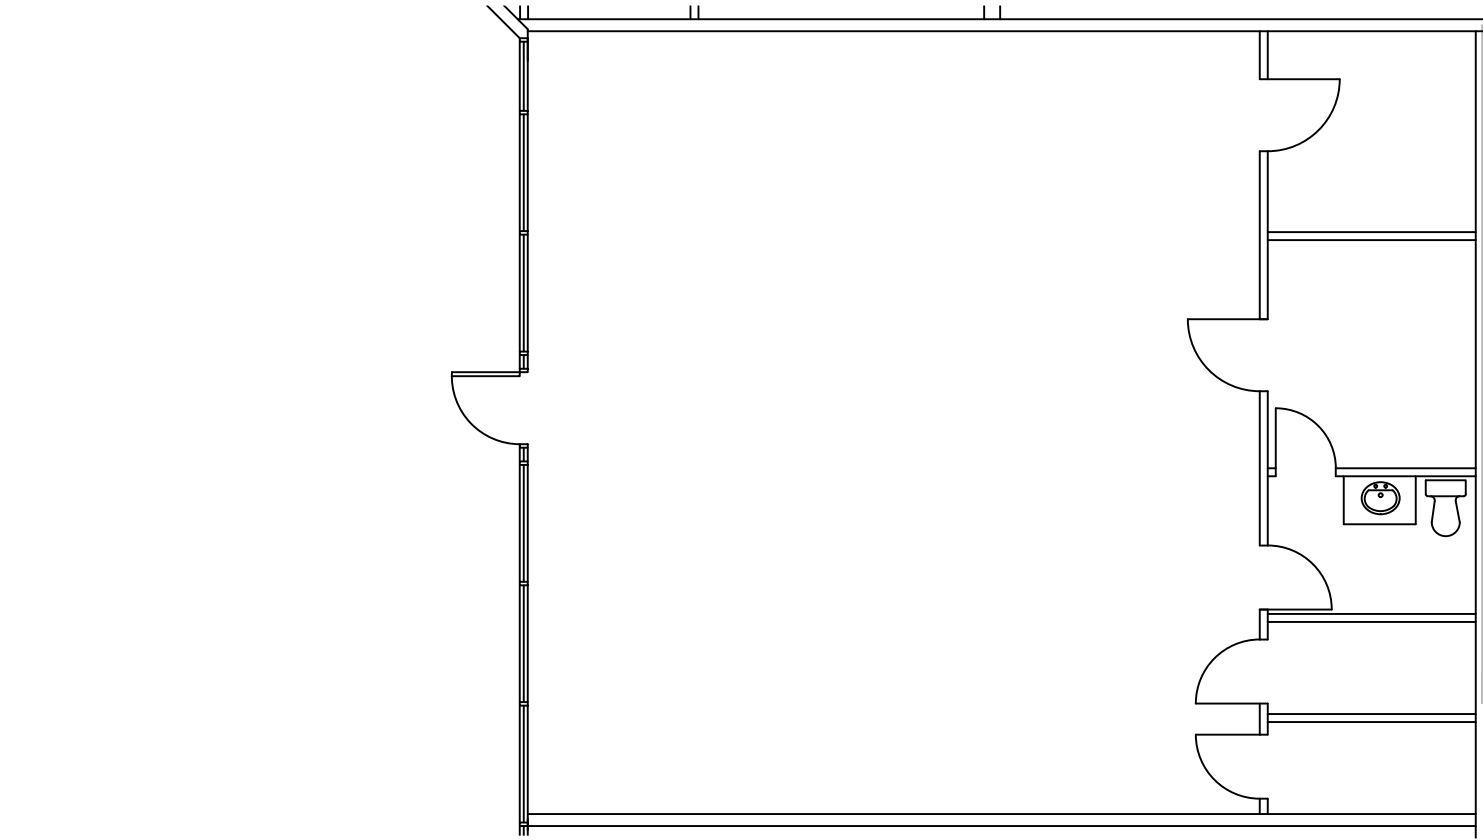

SUITE A-3

**SITE PLAN**  
KEY PLAN

**SUITE A-3**  
**1,360 NRA**

**1 FLOOR PLAN**  
SCALE: 1/8"=1'-0"