



LEGEND

EXISTING PARTITIONS	---
NEW PARTITIONS	----
EXISTING DOORS	—○—
NEW DOORS	—○—
RELOCATED DOORS	—○—

ISSUE DATES



1	08-22-19	LEASING REVIEW

WESTHEIMER CENTRAL
 11200 WESTHEIMER HOUSTON, TX 77042
 SUITE 250

PROJECT: 631-WESTHEIMER CENTRAL
PLOTTED SCALE: 1/8"=1'-0"
CHECKED BY: WM
FILE NAME: 631-WESTHEIMER CENTRAL

SHEET TITLE:
 EXISTING PLAN

SHEET NUMBER:
 EX-1

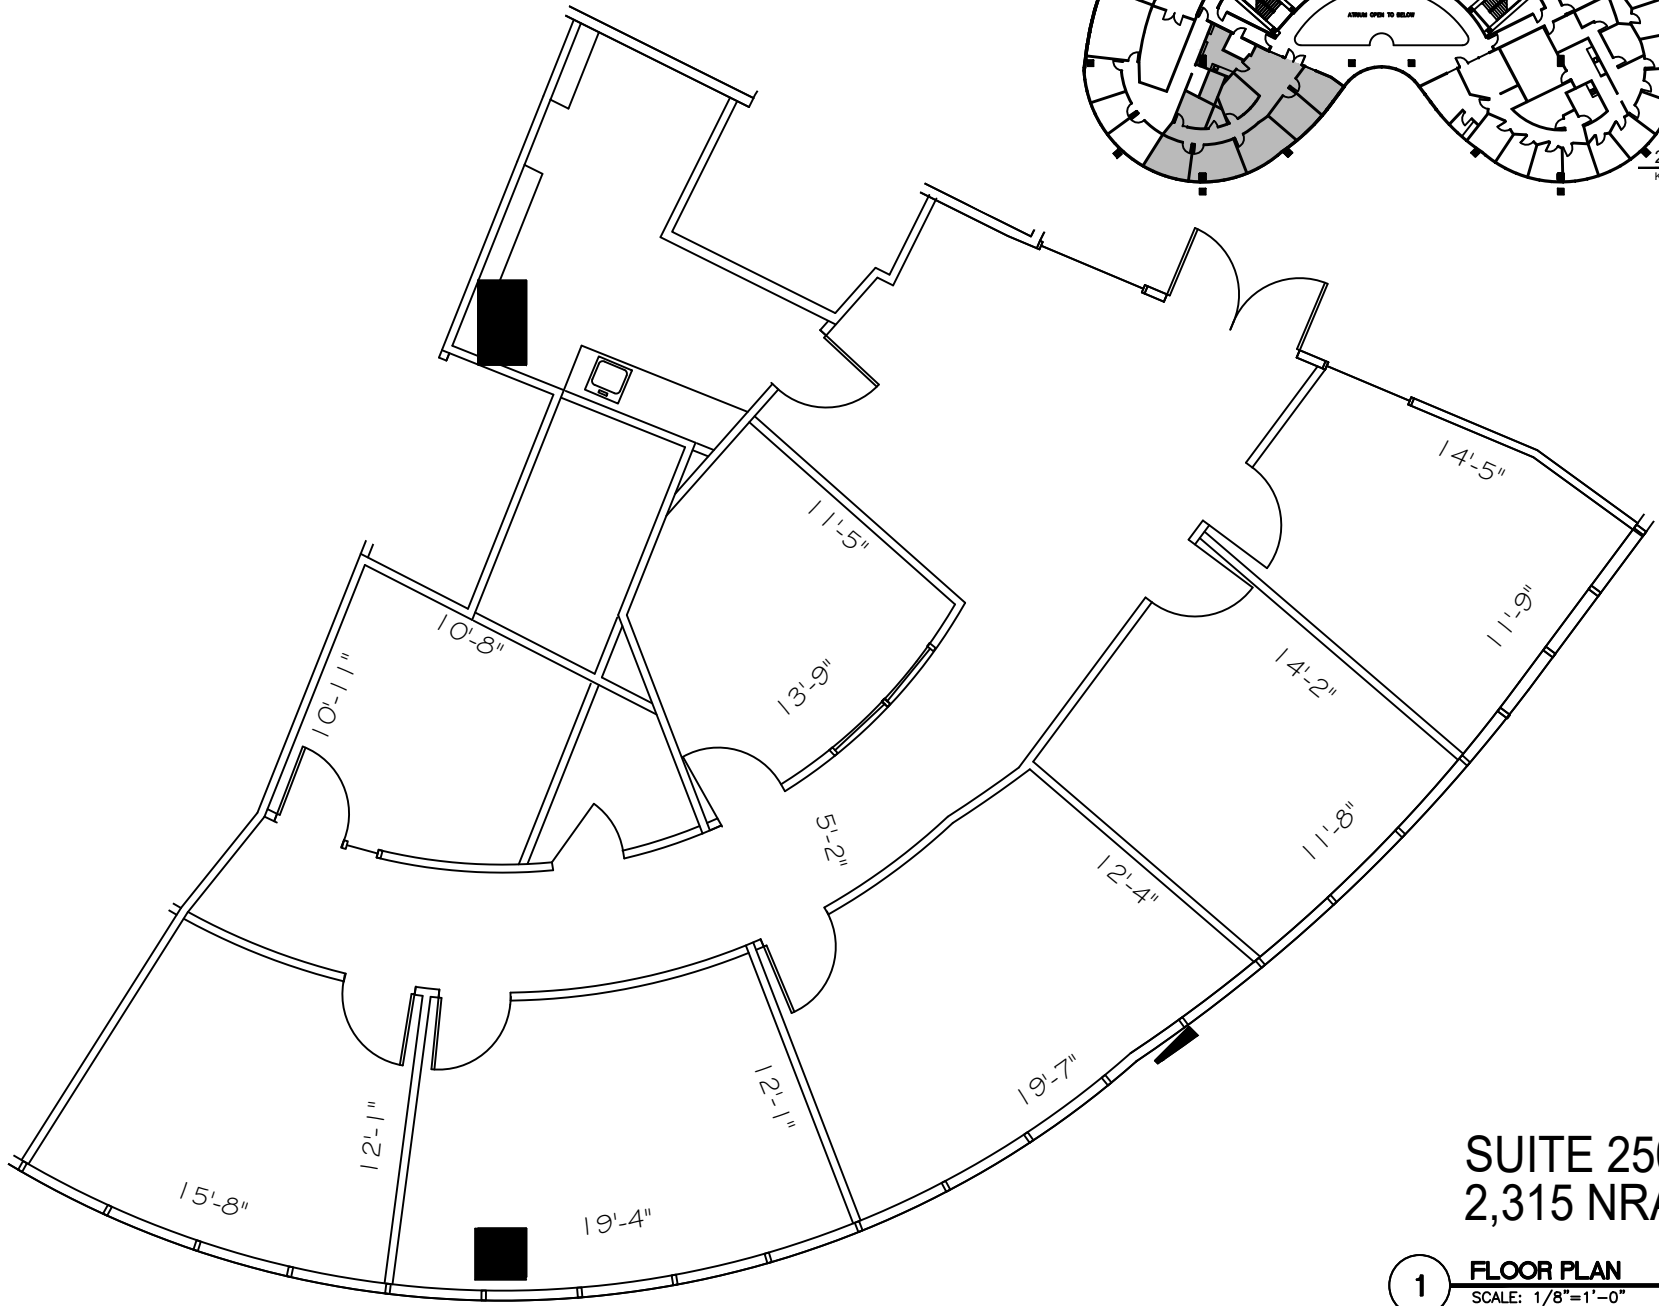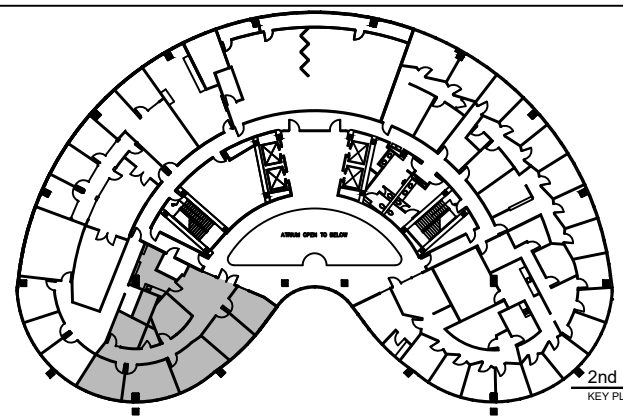

1 FLOOR PLAN
 SCALE: 1/8"=1'-0"

FLOOR PLANS MAY NOT BE TO SCALE AND MAY NOT REFLECT EXISTING CONDITIONS AND SHALL NOT BE RELIED UPON AS SUCH THESE DRAWINGS ARE DESIGN INTENT AND ARE AN EXHIBIT TO THE LEASE