

LEGEND			
EXISTING WALLS	NEW WALLS	LOW DEMO WALLS	DEMOLISHED WALLS
NEW RELOCATED DOOR	NEW DOOR	NEW WINDOW	NEW FINISH



ISSUE DATES	
03-24-2023	ISSUE FOR REVIEW

WESTHEIMER CENTRAL
 11200 WESTHEIMER ROAD HOUSTON, TX 77042
 SUITE 1025

PROJECT:	WESTHEIMER CENTRAL
PLLOT SCALE:	1/8"=1'-0"
CHECKED BY:	WM
FILE NAME:	WESTHEIMER CENTRAL

SHEET TITLE
EXISTING FLOOR PLAN

SHEET NUMBER
EX-1

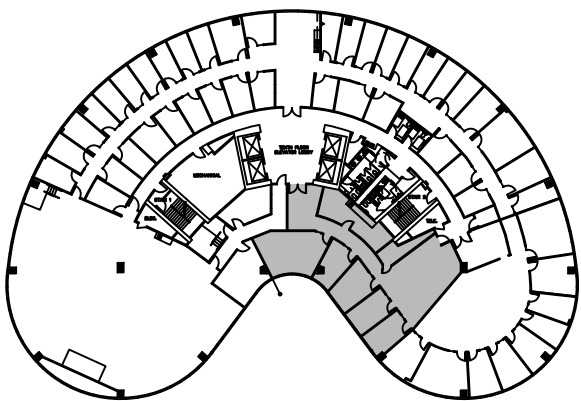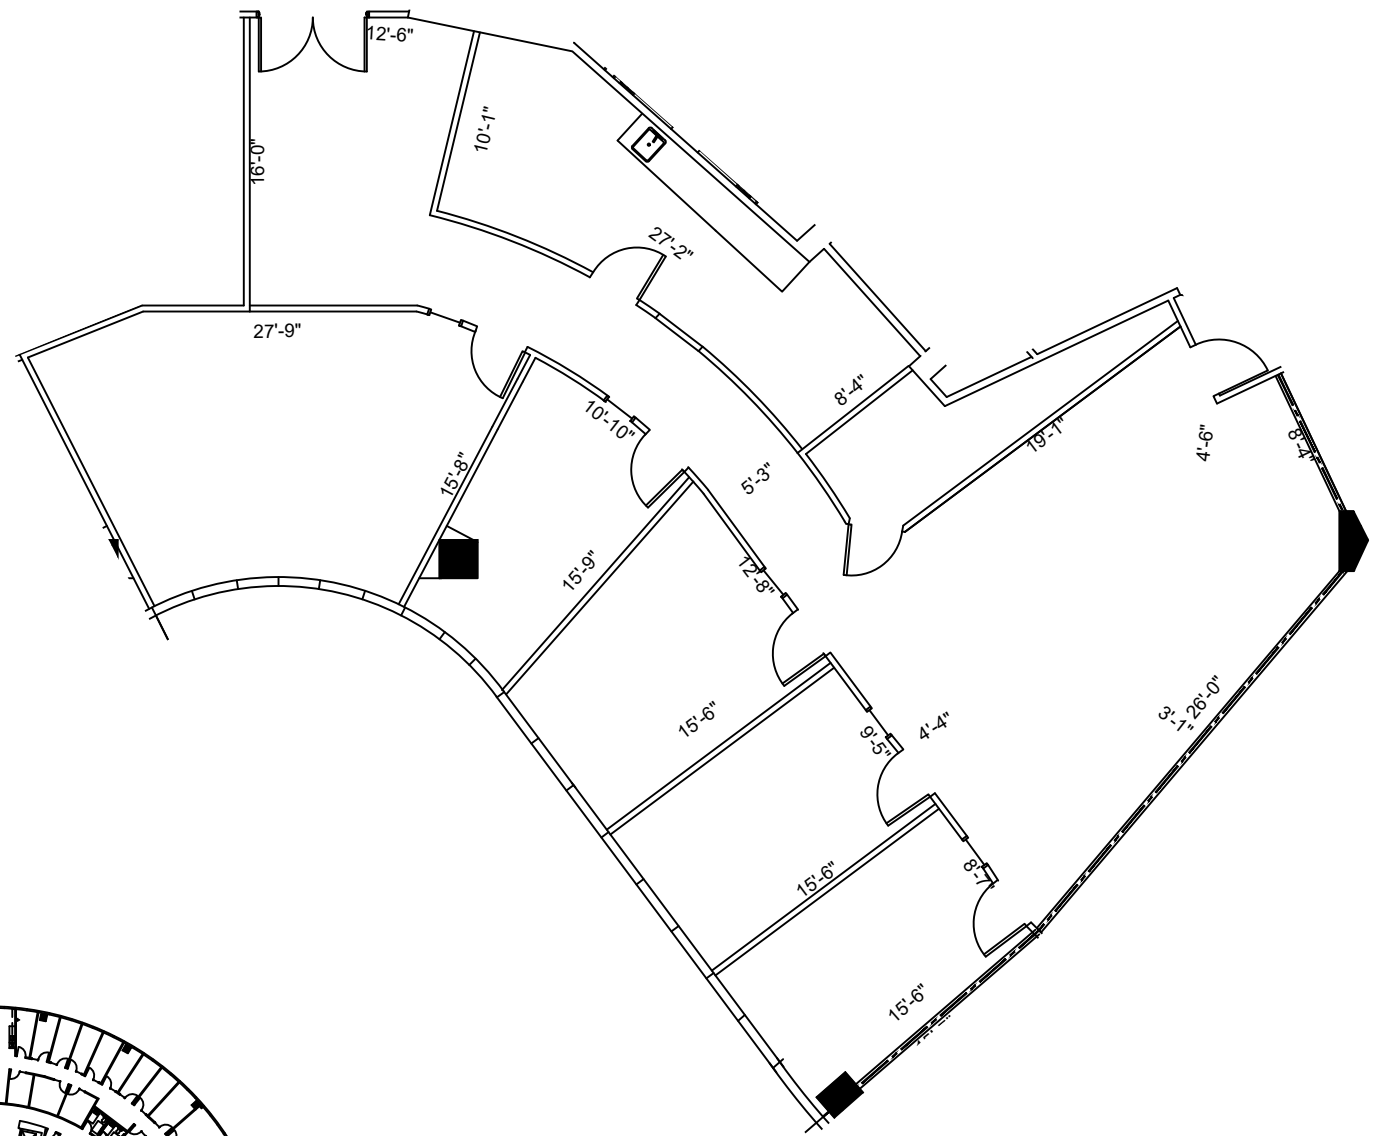

10th FLOOR
 KEY PLAN

SUITE 1025
2,648 NRA

1 FLOOR PLAN
 SCALE: 1/8"=1'-0"

FLOOR PLANS MAY NOT BE TO SCALE AND MAY NOT REFLECT EXISTING CONDITIONS AND SHALL NOT BE RELIED UPON AS SUCH THESE DRAWINGS ARE DESIGN INTENT AND ARE AN EXHIBIT TO THE LEASE