


 
 




LEGEND	
	EXISTING WALL
	NEW WALL
	LOW DEMO WALL
	NEWIRELOCATED DOOR
	N/A

ISSUE DATES	
03-24-2023	ISSUE FOR REVIEW

WESTHEIMER CENTRAL
 11200 WESTHEIMER ROAD HOUSTON, TX 77042
 SUITE 760

PROJECT:	WESTHEIMER CENTRAL
PLT/SCL:	3/32"=1'-0"
CHECKED BY:	WM
FILE NAME:	WESTHEIMER CENTRAL
SHEET TITLE:	EXISTING FLOOR PLAN

SHEET NUMBER
EX-1

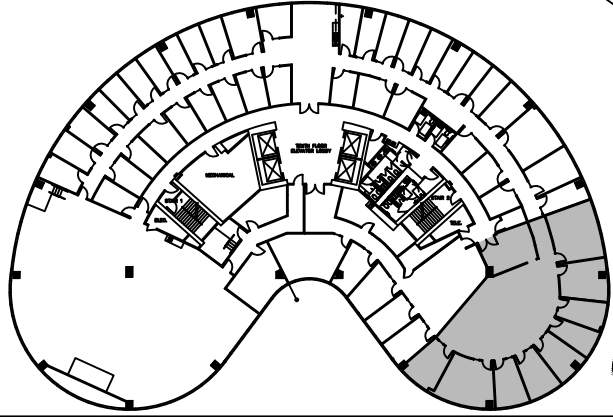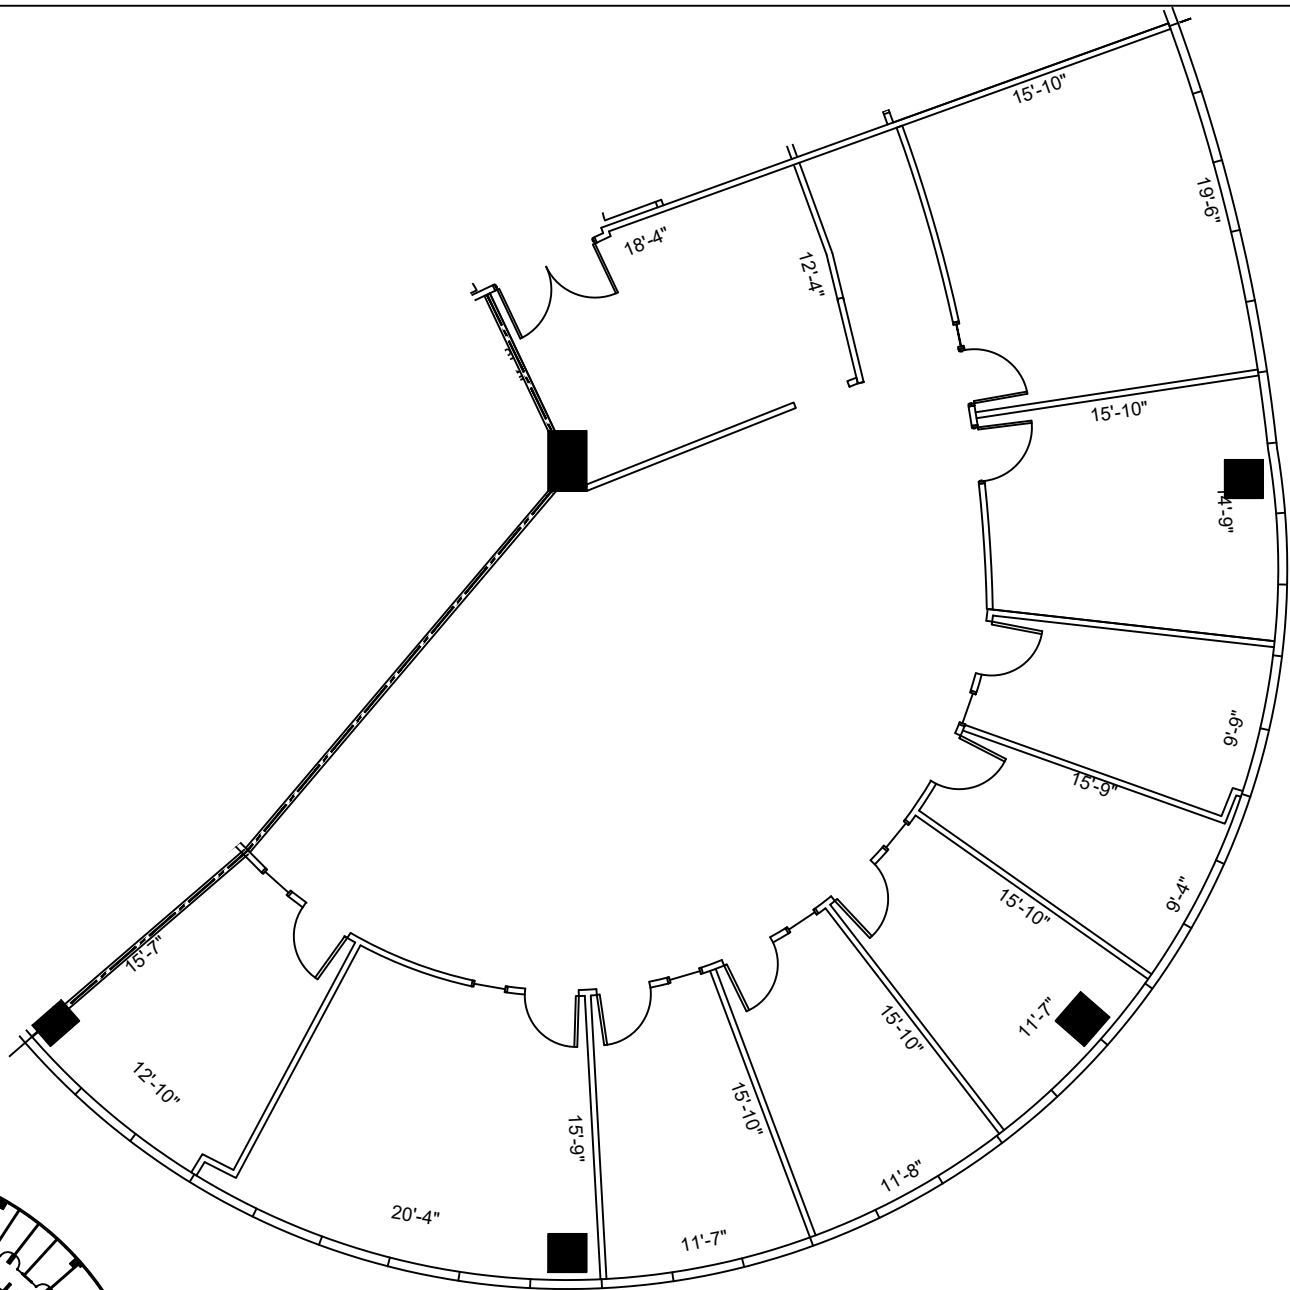

10th FLOOR
 KEY PLAN

SUITE 1050
3,518 NRA

1 FLOOR PLAN
 SCALE: 3/32"=1'-0"

FLOOR PLANS MAY NOT BE TO SCALE AND MAY NOT REFLECT EXISTING CONDITIONS AND SHALL NOT BE RELIED UPON AS SUCH THESE DRAWINGS ARE DESIGN INTENT AND ARE AN EXHIBIT TO THE LEASE