

LEGEND	
EXISTING WALLS	NEW WALLS
EXISTING DOOR	NEW DOOR
EXISTING LOW	NEW LOW
EXISTING DEMO	NEW DEMO
NEW WIRE	RELOCATED DOOR
	N/A



ISSUE DATES	
03-24-2023	ISSUE FOR REVIEW

WESTHEIMER CENTRAL
 11200 WESTHEIMER HOUSTON, TX 77042
 SUITE 115

PROJECT:	631-WESTHEIMER
PLLOT SCALE:	1/8"=1'-0"
CHECKED BY:	WM
FILE NAME:	631-WESTHEIMER
DRAWN BY:	WM
SHEET SIZE:	8.5 X 11

SHEET TITLE
EXISTING PLAN

SHEET NUMBER
EX-1

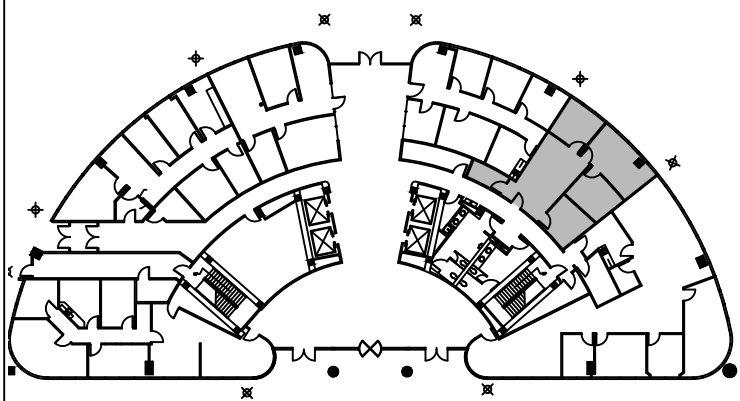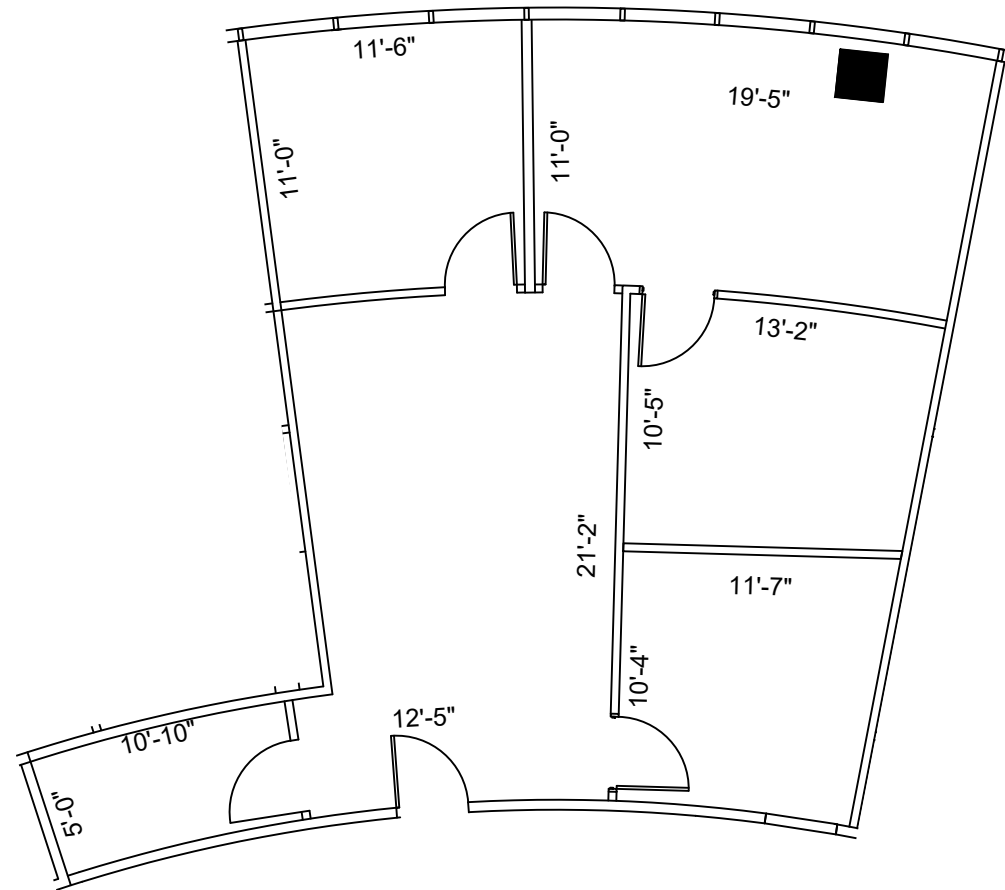

NORTH **GROUND FLOOR**
 KEY PLAN

1 FLOOR PLAN
 SCALE: 1/8"=1'-0"

FLOOR PLANS MAY NOT BE TO SCALE AND MAY NOT REFLECT EXISTING CONDITIONS AND SHALL NOT BE RELIED UPON AS SUCH THESE DRAWINGS ARE DESIGN INTENT AND ARE AN EXHIBIT TO THE LEASE