

LEGEND			
EXISTING	NEW	LOW	DEMO
WALLS			
NEW/RELOCATED DOOR			



ISSUE DATES	
DATE	DESCRIPTION
03-24-2023	ISSUE FOR REVIEW

**WESTHEIMER CENTRAL**  
 11200 WESTHEIMER HOUSTON, TX 77042  
 SUITE 260

PROJECT:	631-WESTHEIMER CENTRAL
PLOTTED SCALE:	1/8"=1'-0"
CHECKED BY:	WM
FILE NAME:	631-WESTHEIMER CENTRAL
DRAWN BY:	WM

SHEET TITLE  
**EXISTING FLOOR PLAN**

SHEET NUMBER  
**EX-1**

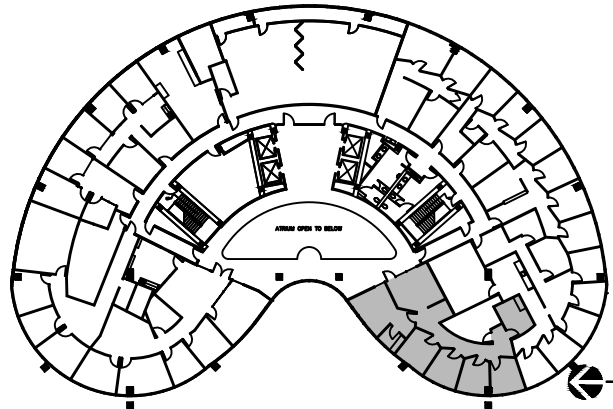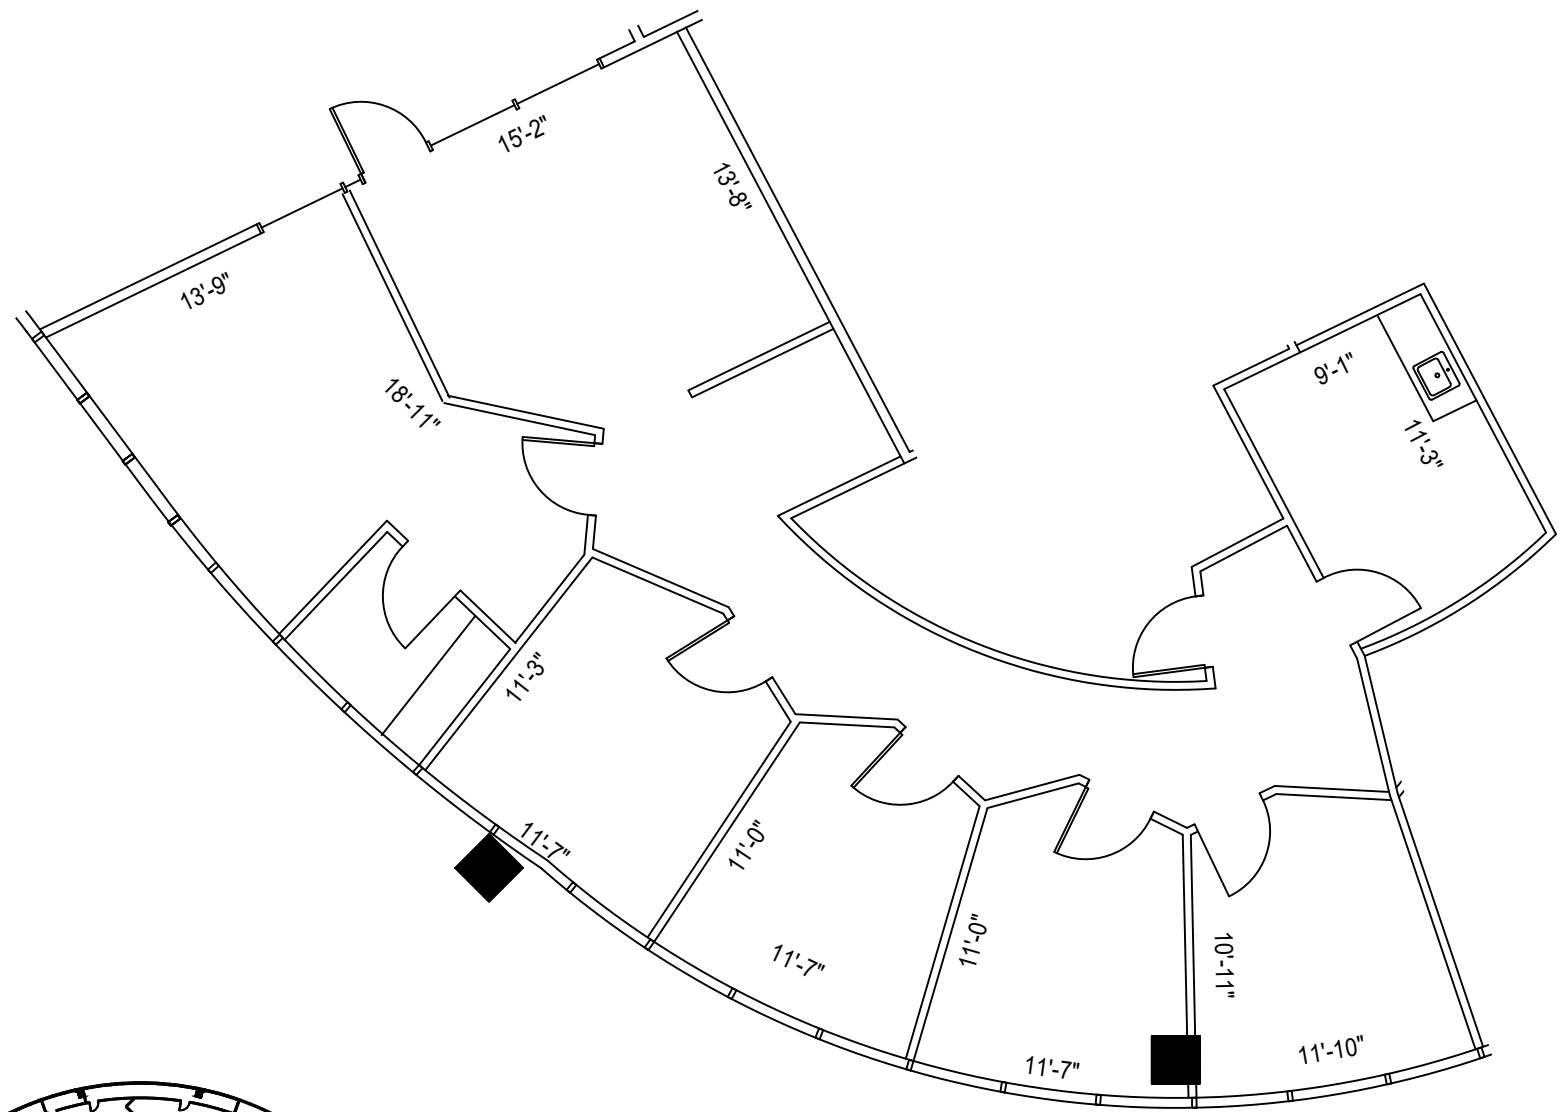

**2nd FLOOR**  
 KEY PLAN

**1 FLOOR PLAN**  
 SCALE: 1/8"=1'-0"

FLOOR PLANS MAY NOT BE TO SCALE AND MAY NOT REFLECT EXISTING CONDITIONS AND SHALL NOT BE RELIED UPON AS SUCH THESE DRAWINGS ARE DESIGN INTENT AND ARE AN EXHIBIT TO THE LEASE